


# PROPOSED FLOOR PLAN OF PANTHAPATH BRANCH (2ND FLOOR)

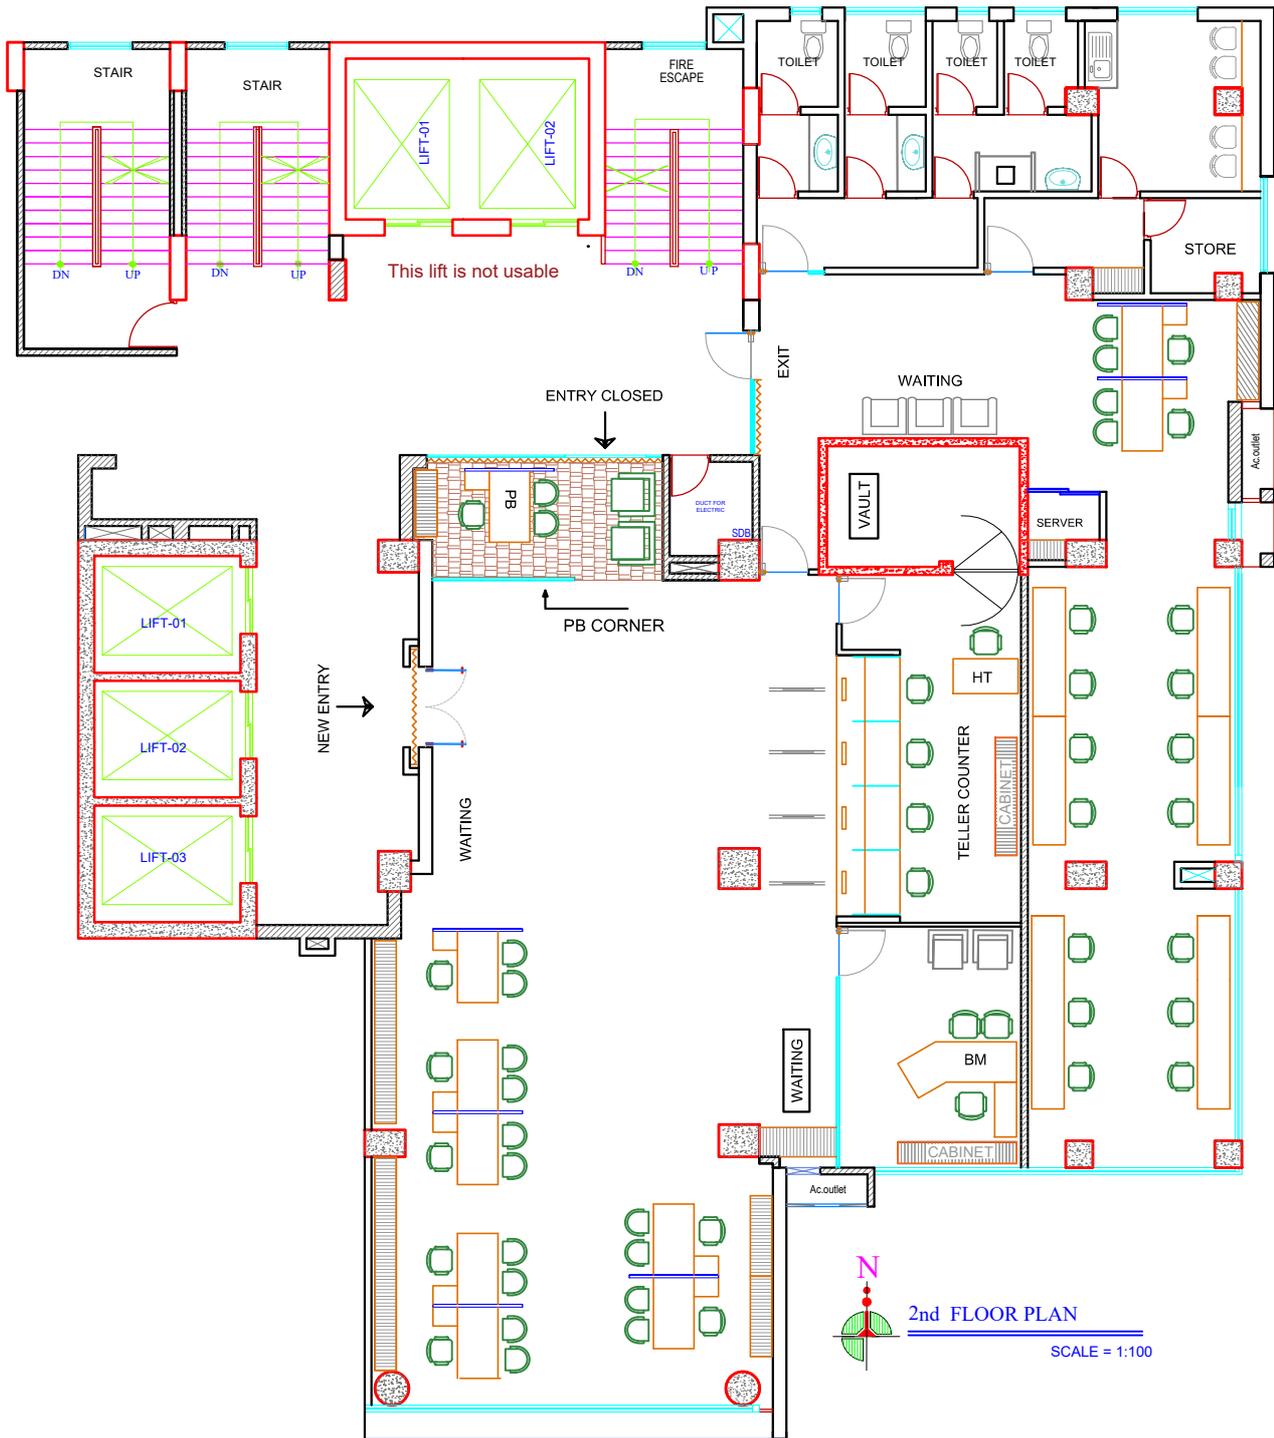

**2nd FLOOR PLAN**  
 SCALE = 1:100

PROJECT:	OWNERS NAME	DRAWING TITLE:	CONSULTANT:	ARCHITECT:	DATE:	SHEET:
FLOOR LAYOUT FOR Panthapath Branch relocation	BRAC BANK Project Address: Union Heights, H # 55/2, Bir Uttam Kazi Nuruzzaman Road, Panthapath, Dhaka	2ND FLOOR LAYOUT	<b>RIGHTWAY ENGINEERS &amp; ARCHITECTS LTD.</b> <small>HOUSE # 18/4A (1ST FLR), ROAD # 2, NEW DOHS, MOHAKHALI CD/SCA-725 E-mail: rightway@braka.net PHONE: 8715200, MOBILE: 01817038986, 01817038985</small>	<b>M.Mominul haque</b> principle Architect  <b>Md Sohanur Rahman</b> Jr. Architect	19 Oct, 2022	<b>A- 01</b>
					DRAWING BY:	SCALE:
						AS SHOWN