


3

2

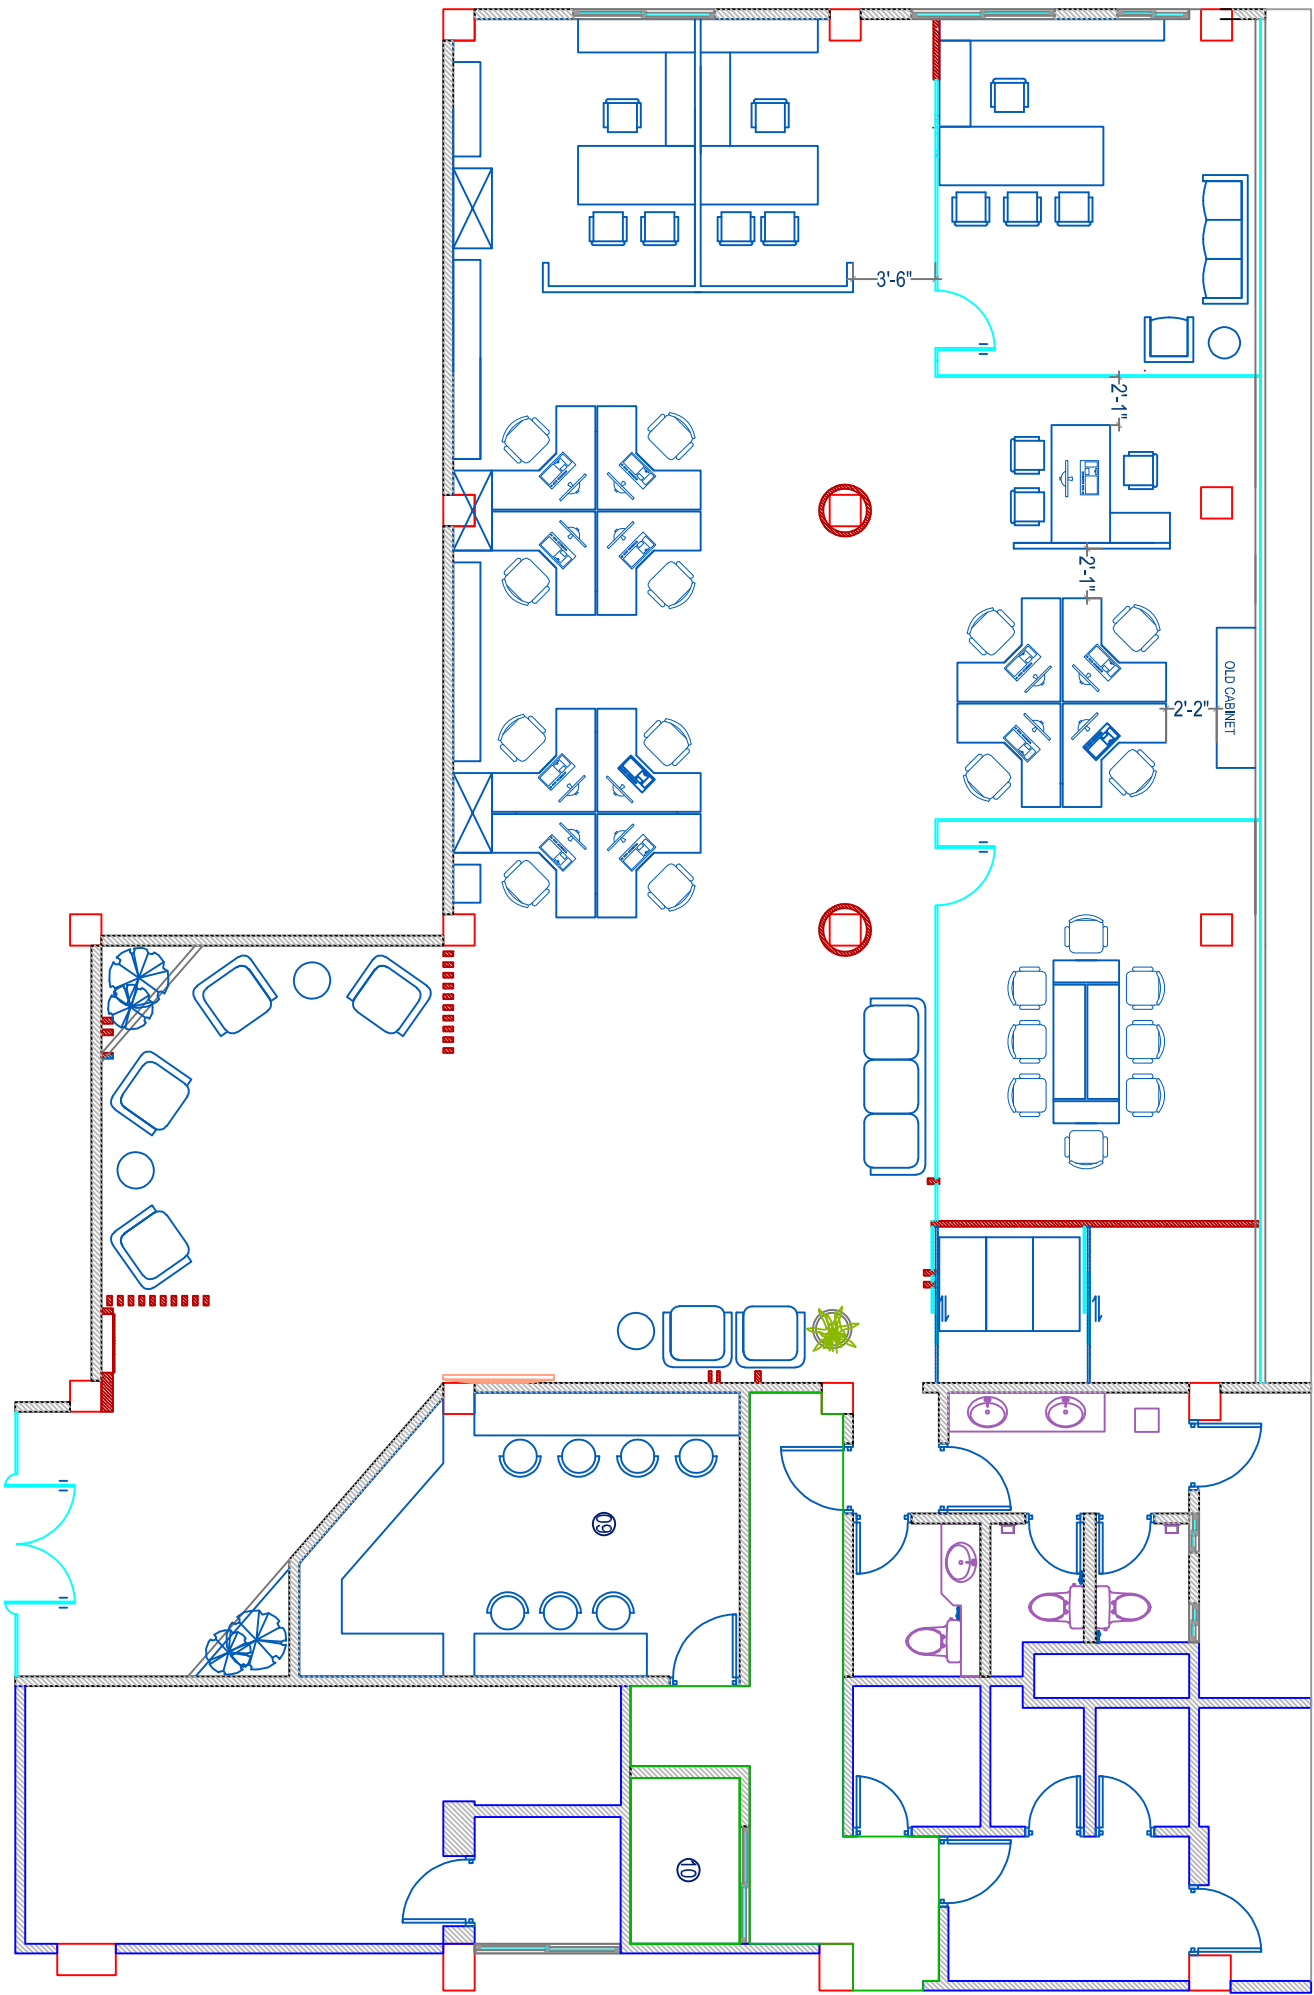

PROPOSED FURNITURE LAYOUT

D

C

B

A