


20

21

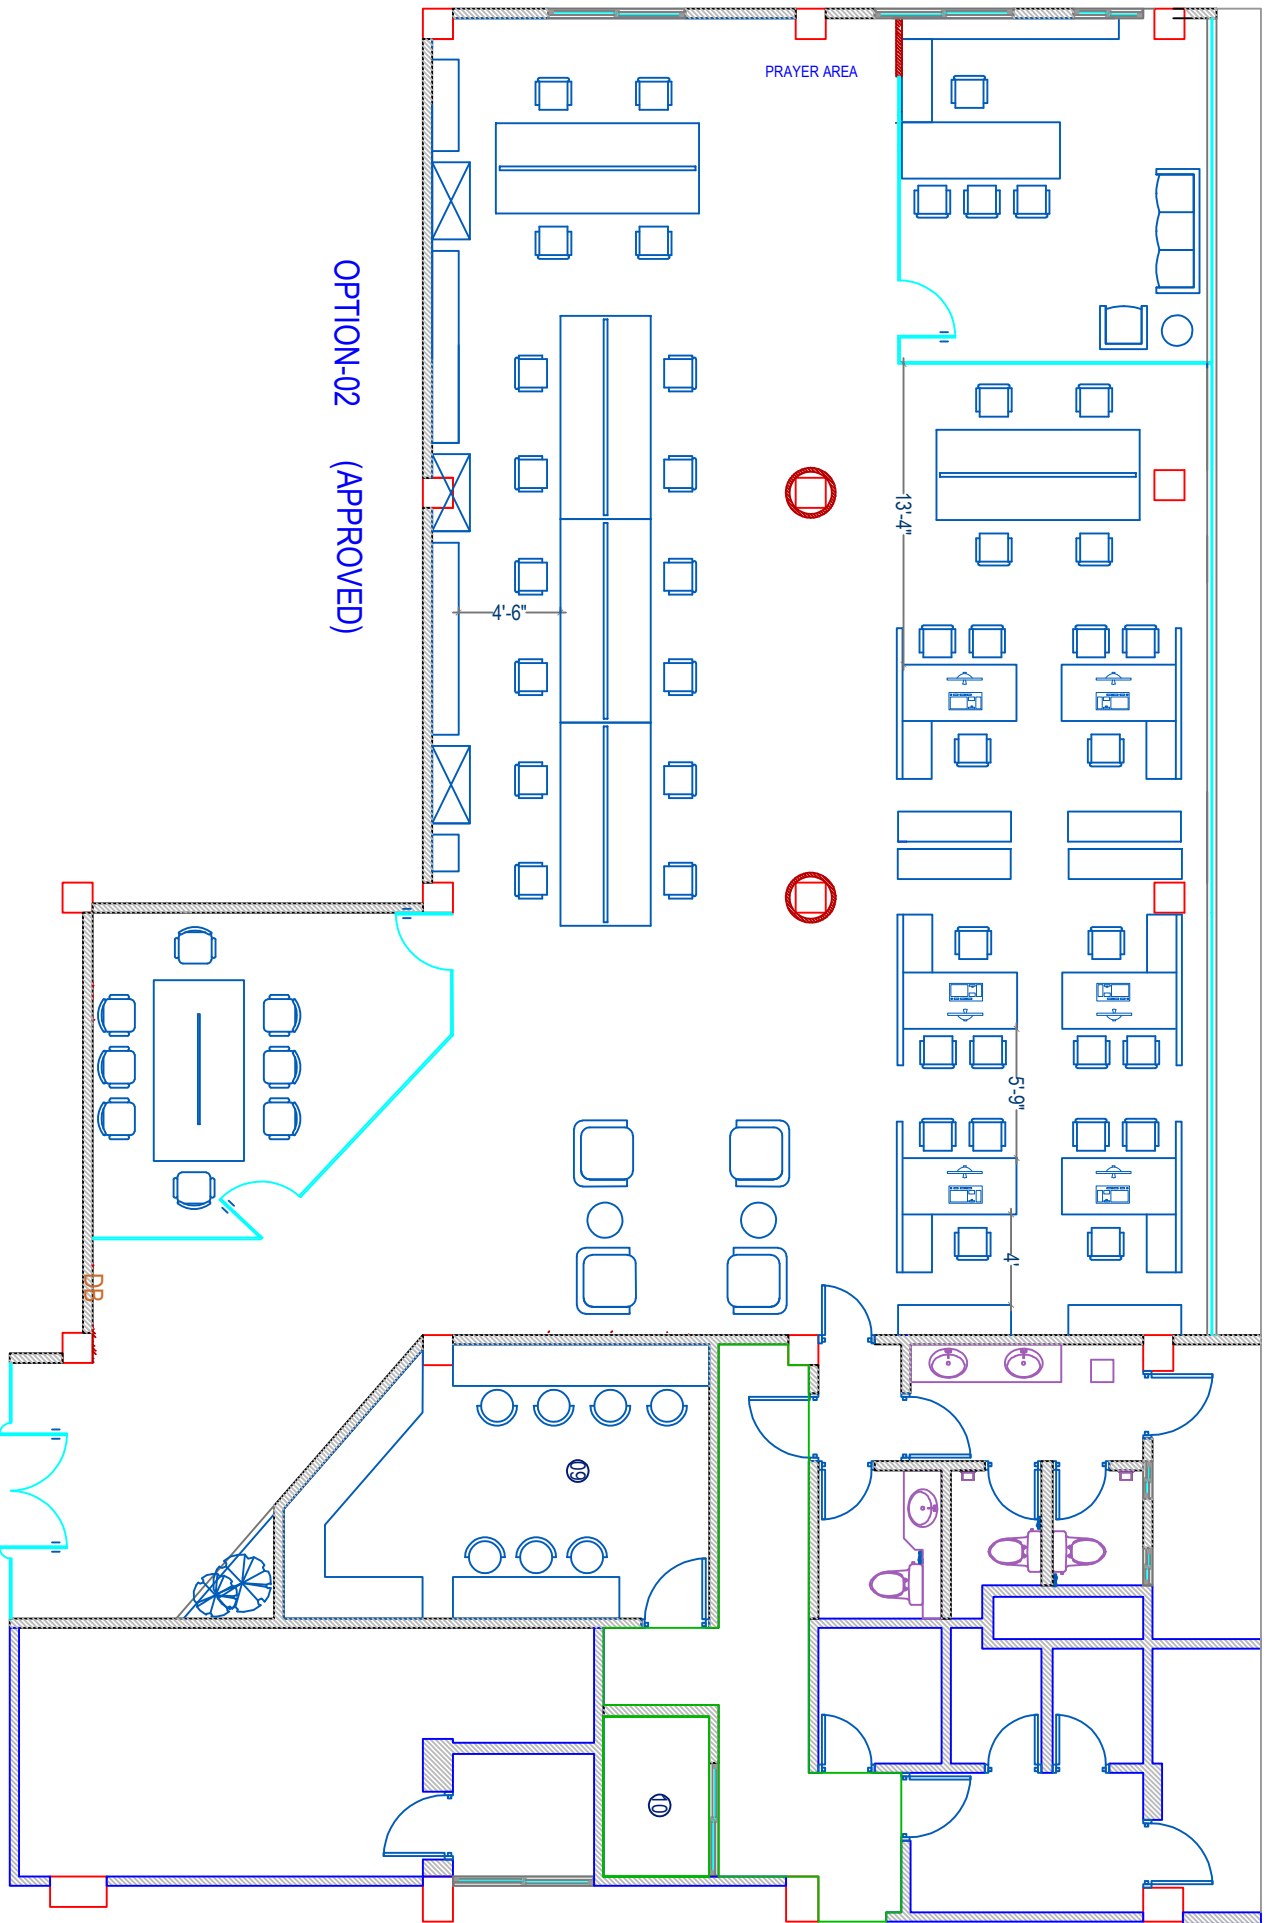

PROPOSED FURNITURE LAYOUT

22

23

24

25