


# ELEVATION

8'-0"

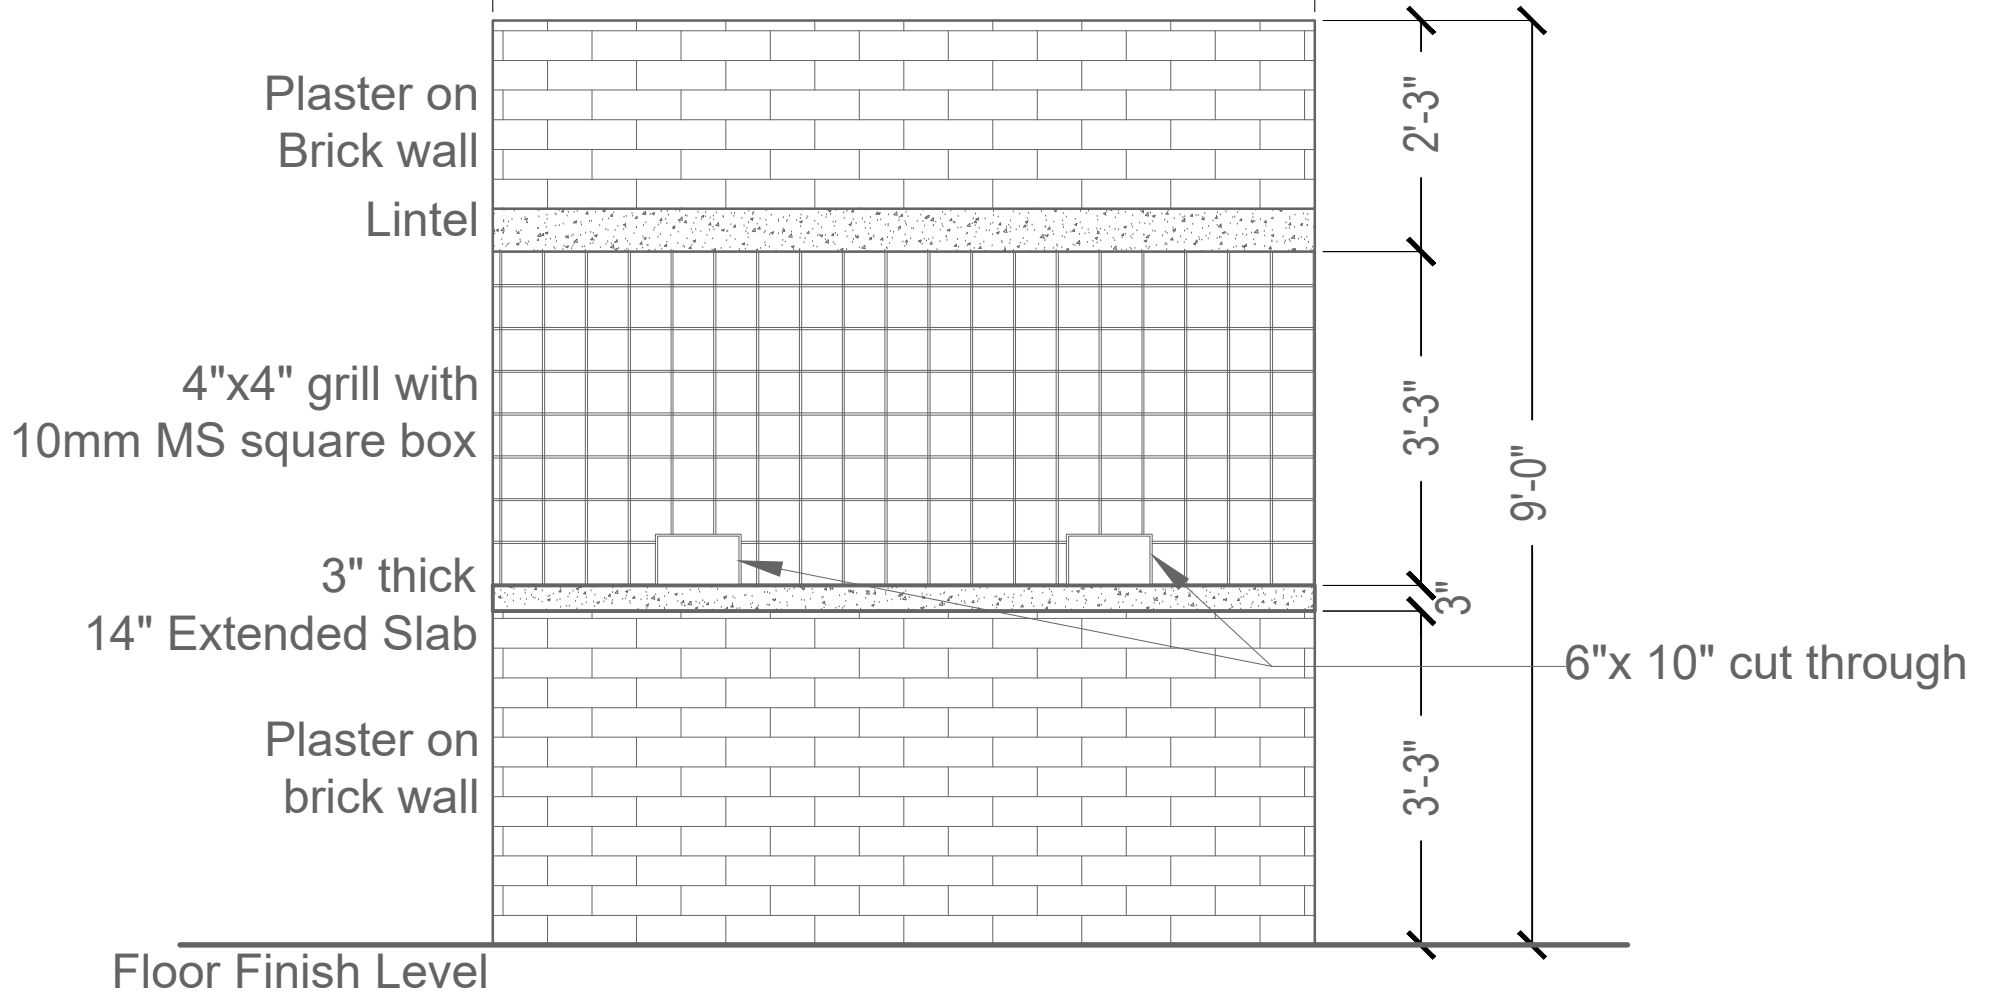

FRONT ELEVATION