


APPROVED

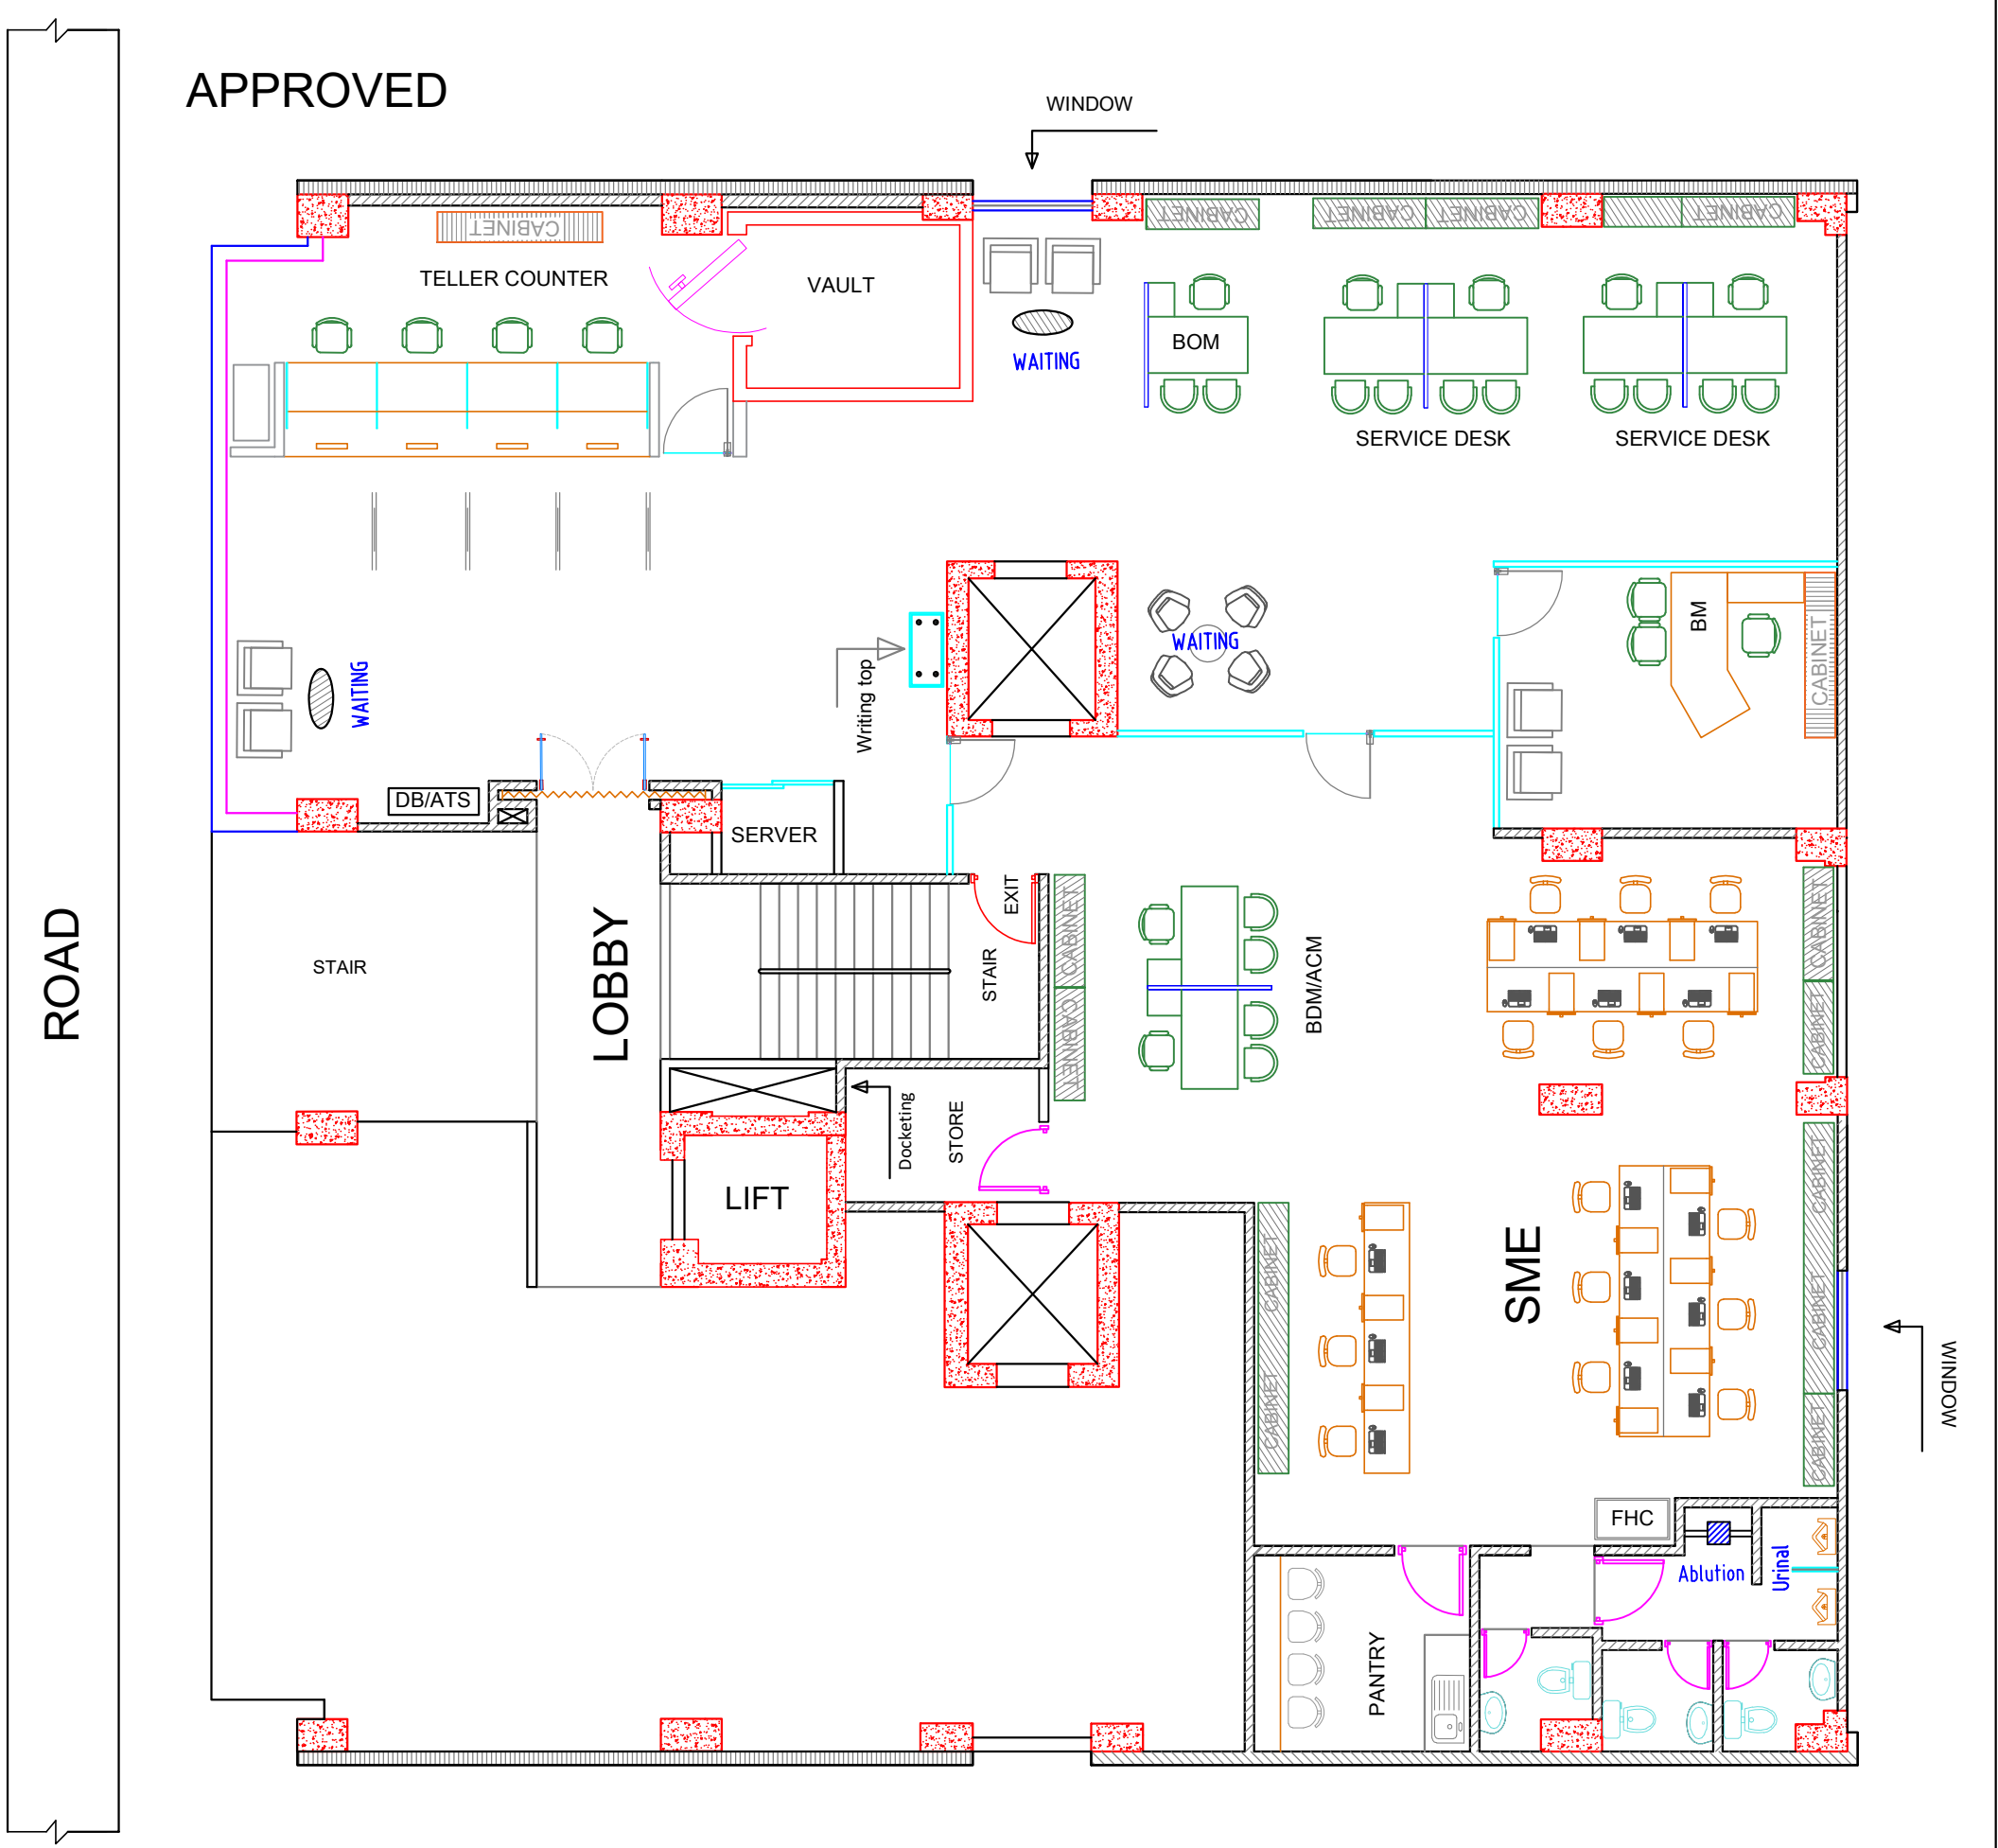

ROAD

LOBBY

STAIR

LIFT

SERVER

DB/ATS

Writing top

STAIR

EXIT

Docketing

STORE

BDM/ACM

PANTRY

SME

FHC

Ablution

Urinal

WAITING

BOM

SERVICE DESK

SERVICE DESK

BM

WINDOW

WINDOW