



## EXISTING FLOOR PLAN

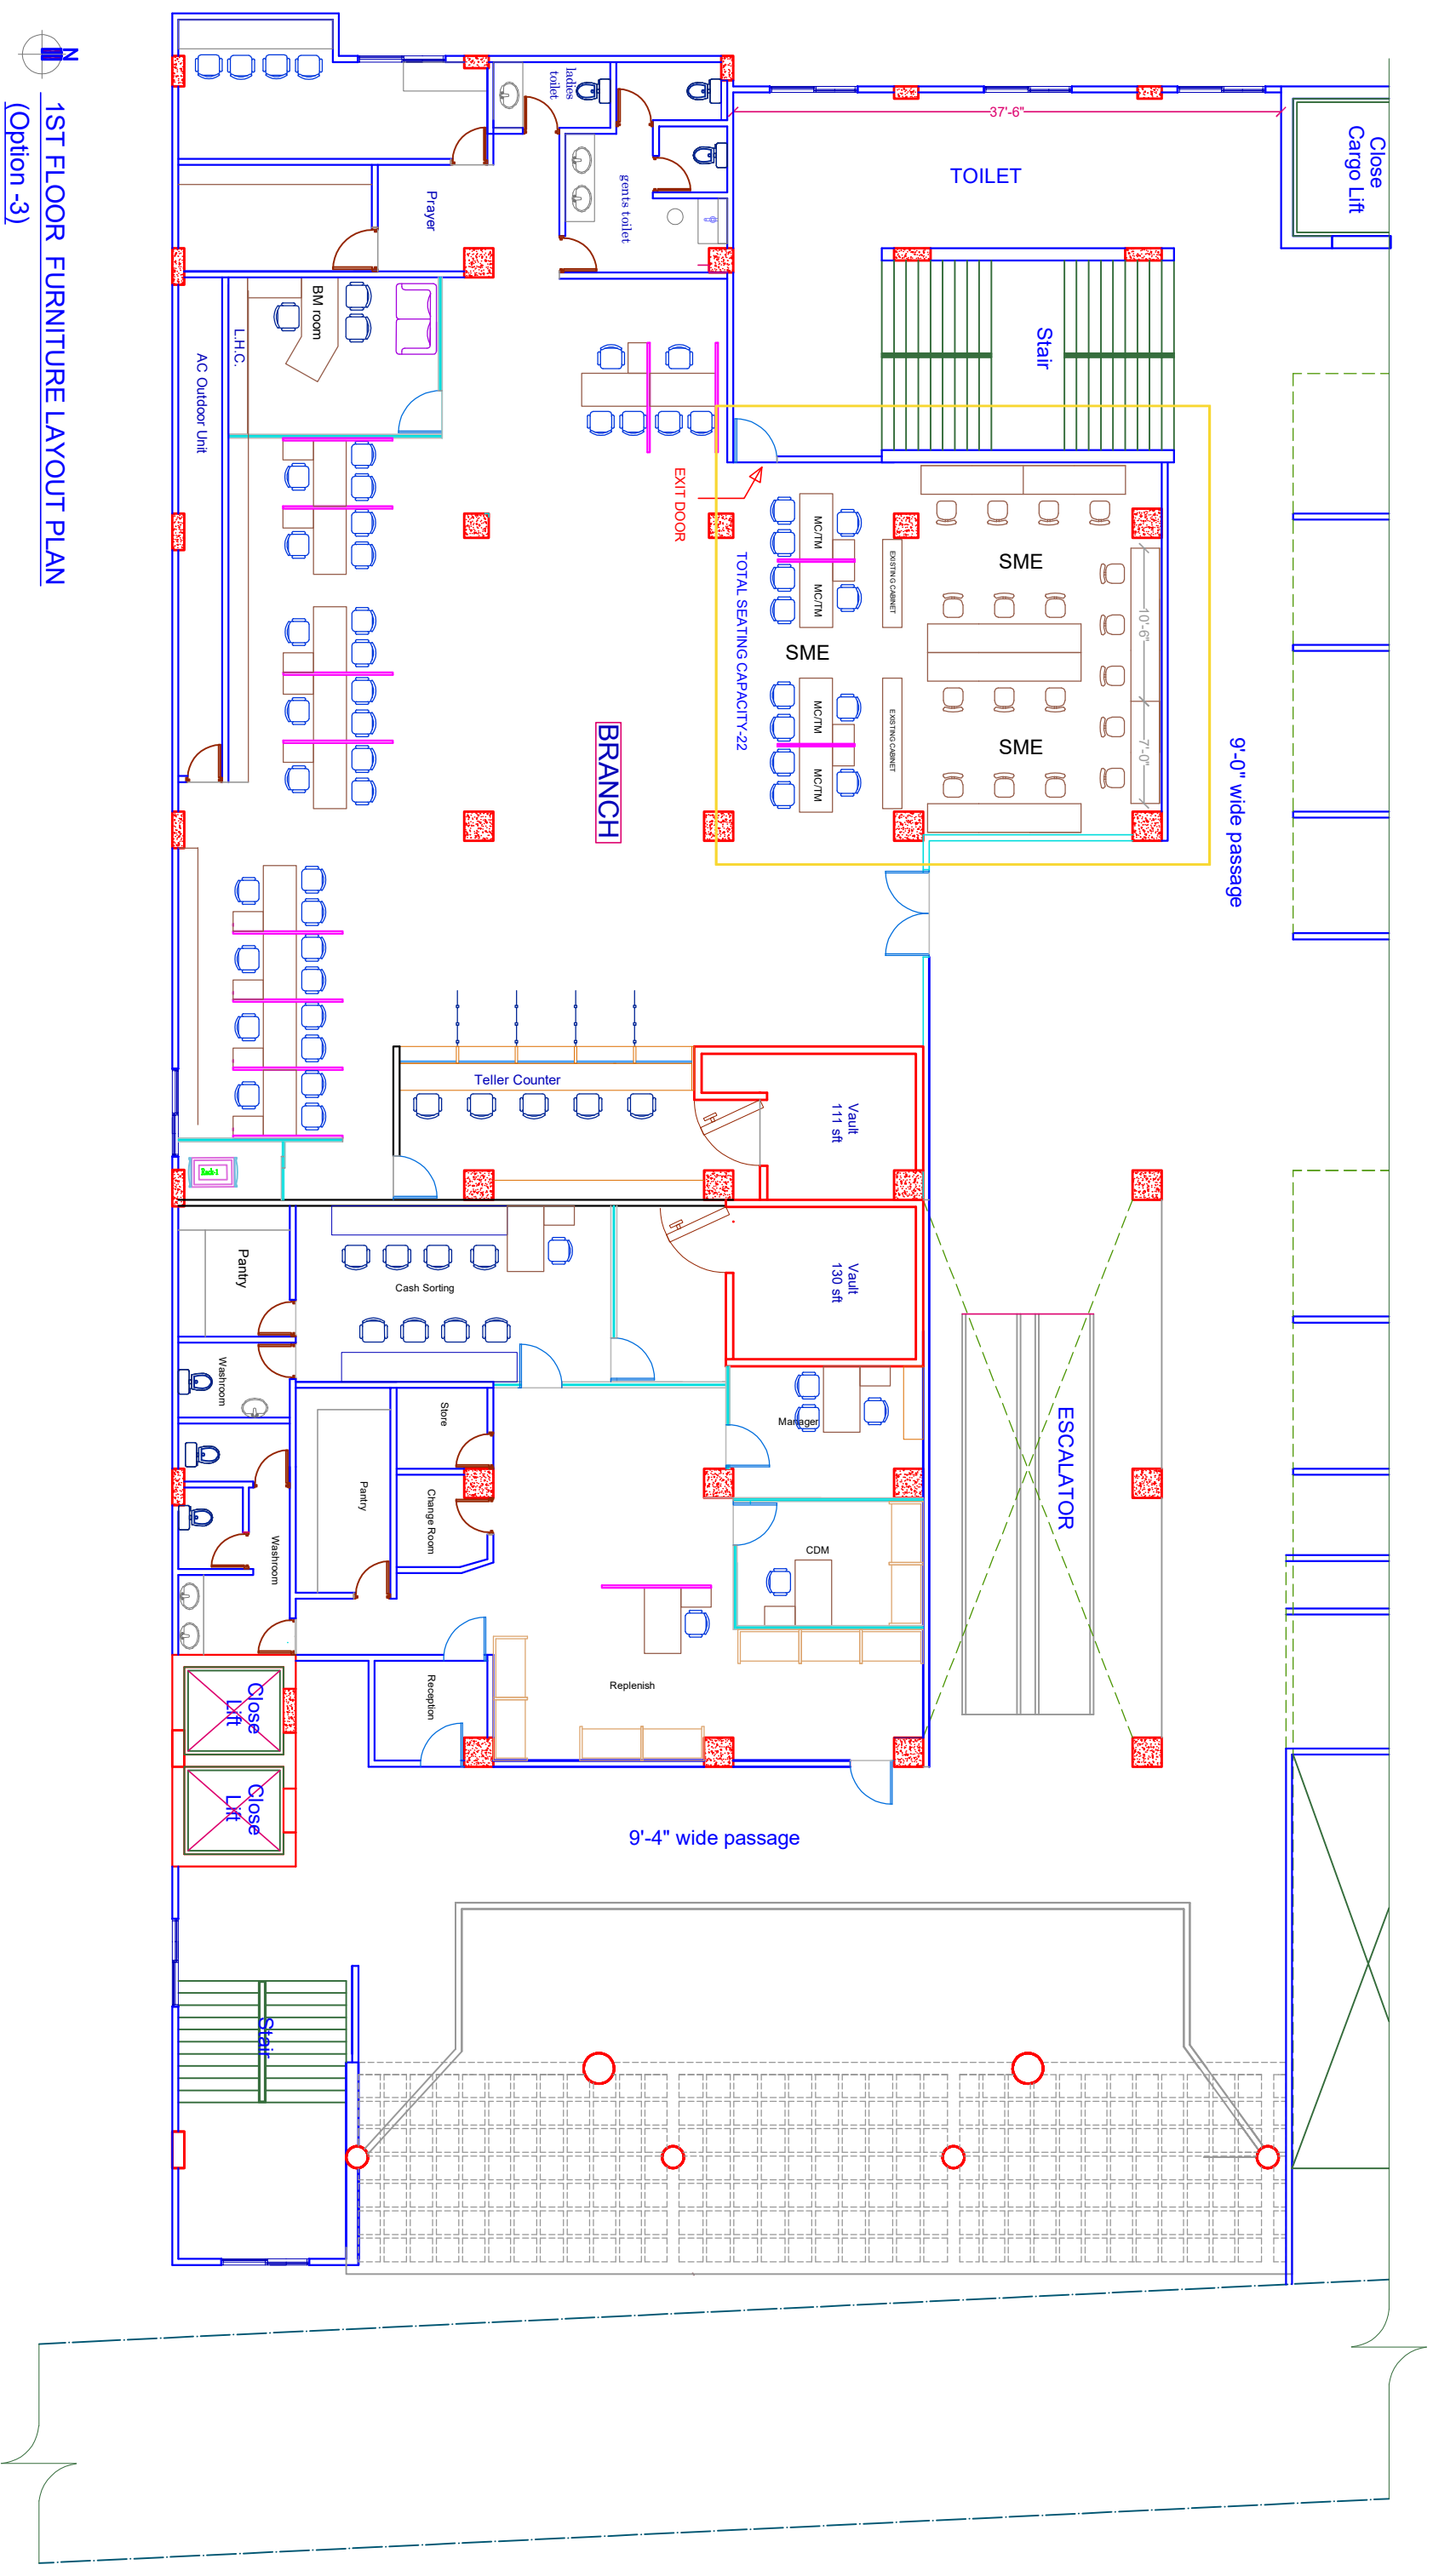

PROJECT	OWNERS	CONSULTANT	ARCHITECT/INTERIOR DESIGNER	DRAWING TITLE	DATE
BRAC BANK LTD. MODERN PLAZA LTD" Daugh no-40,33 Khatanno-554,J.L no-155, Mouza- Anandapur,P.S-Savar, Dist:-Dhaka.	BRAC BANK LTD.	 TANYA KARIM N. R. KHAN AND ASSOCIATES. HOUSE NO. 24, ROAD NO. 9/A, DHANMONDI 8/A DHAKA-1209	TANYA KARIM (K-051) N. R. KHAN (K-049) TAHMINA SIDDIQUE	FURNITURE LAYOUT PLAN	23.03.2017 19.04.2017 27.04.2017