


Furniture Layout

BADDA BRANCH

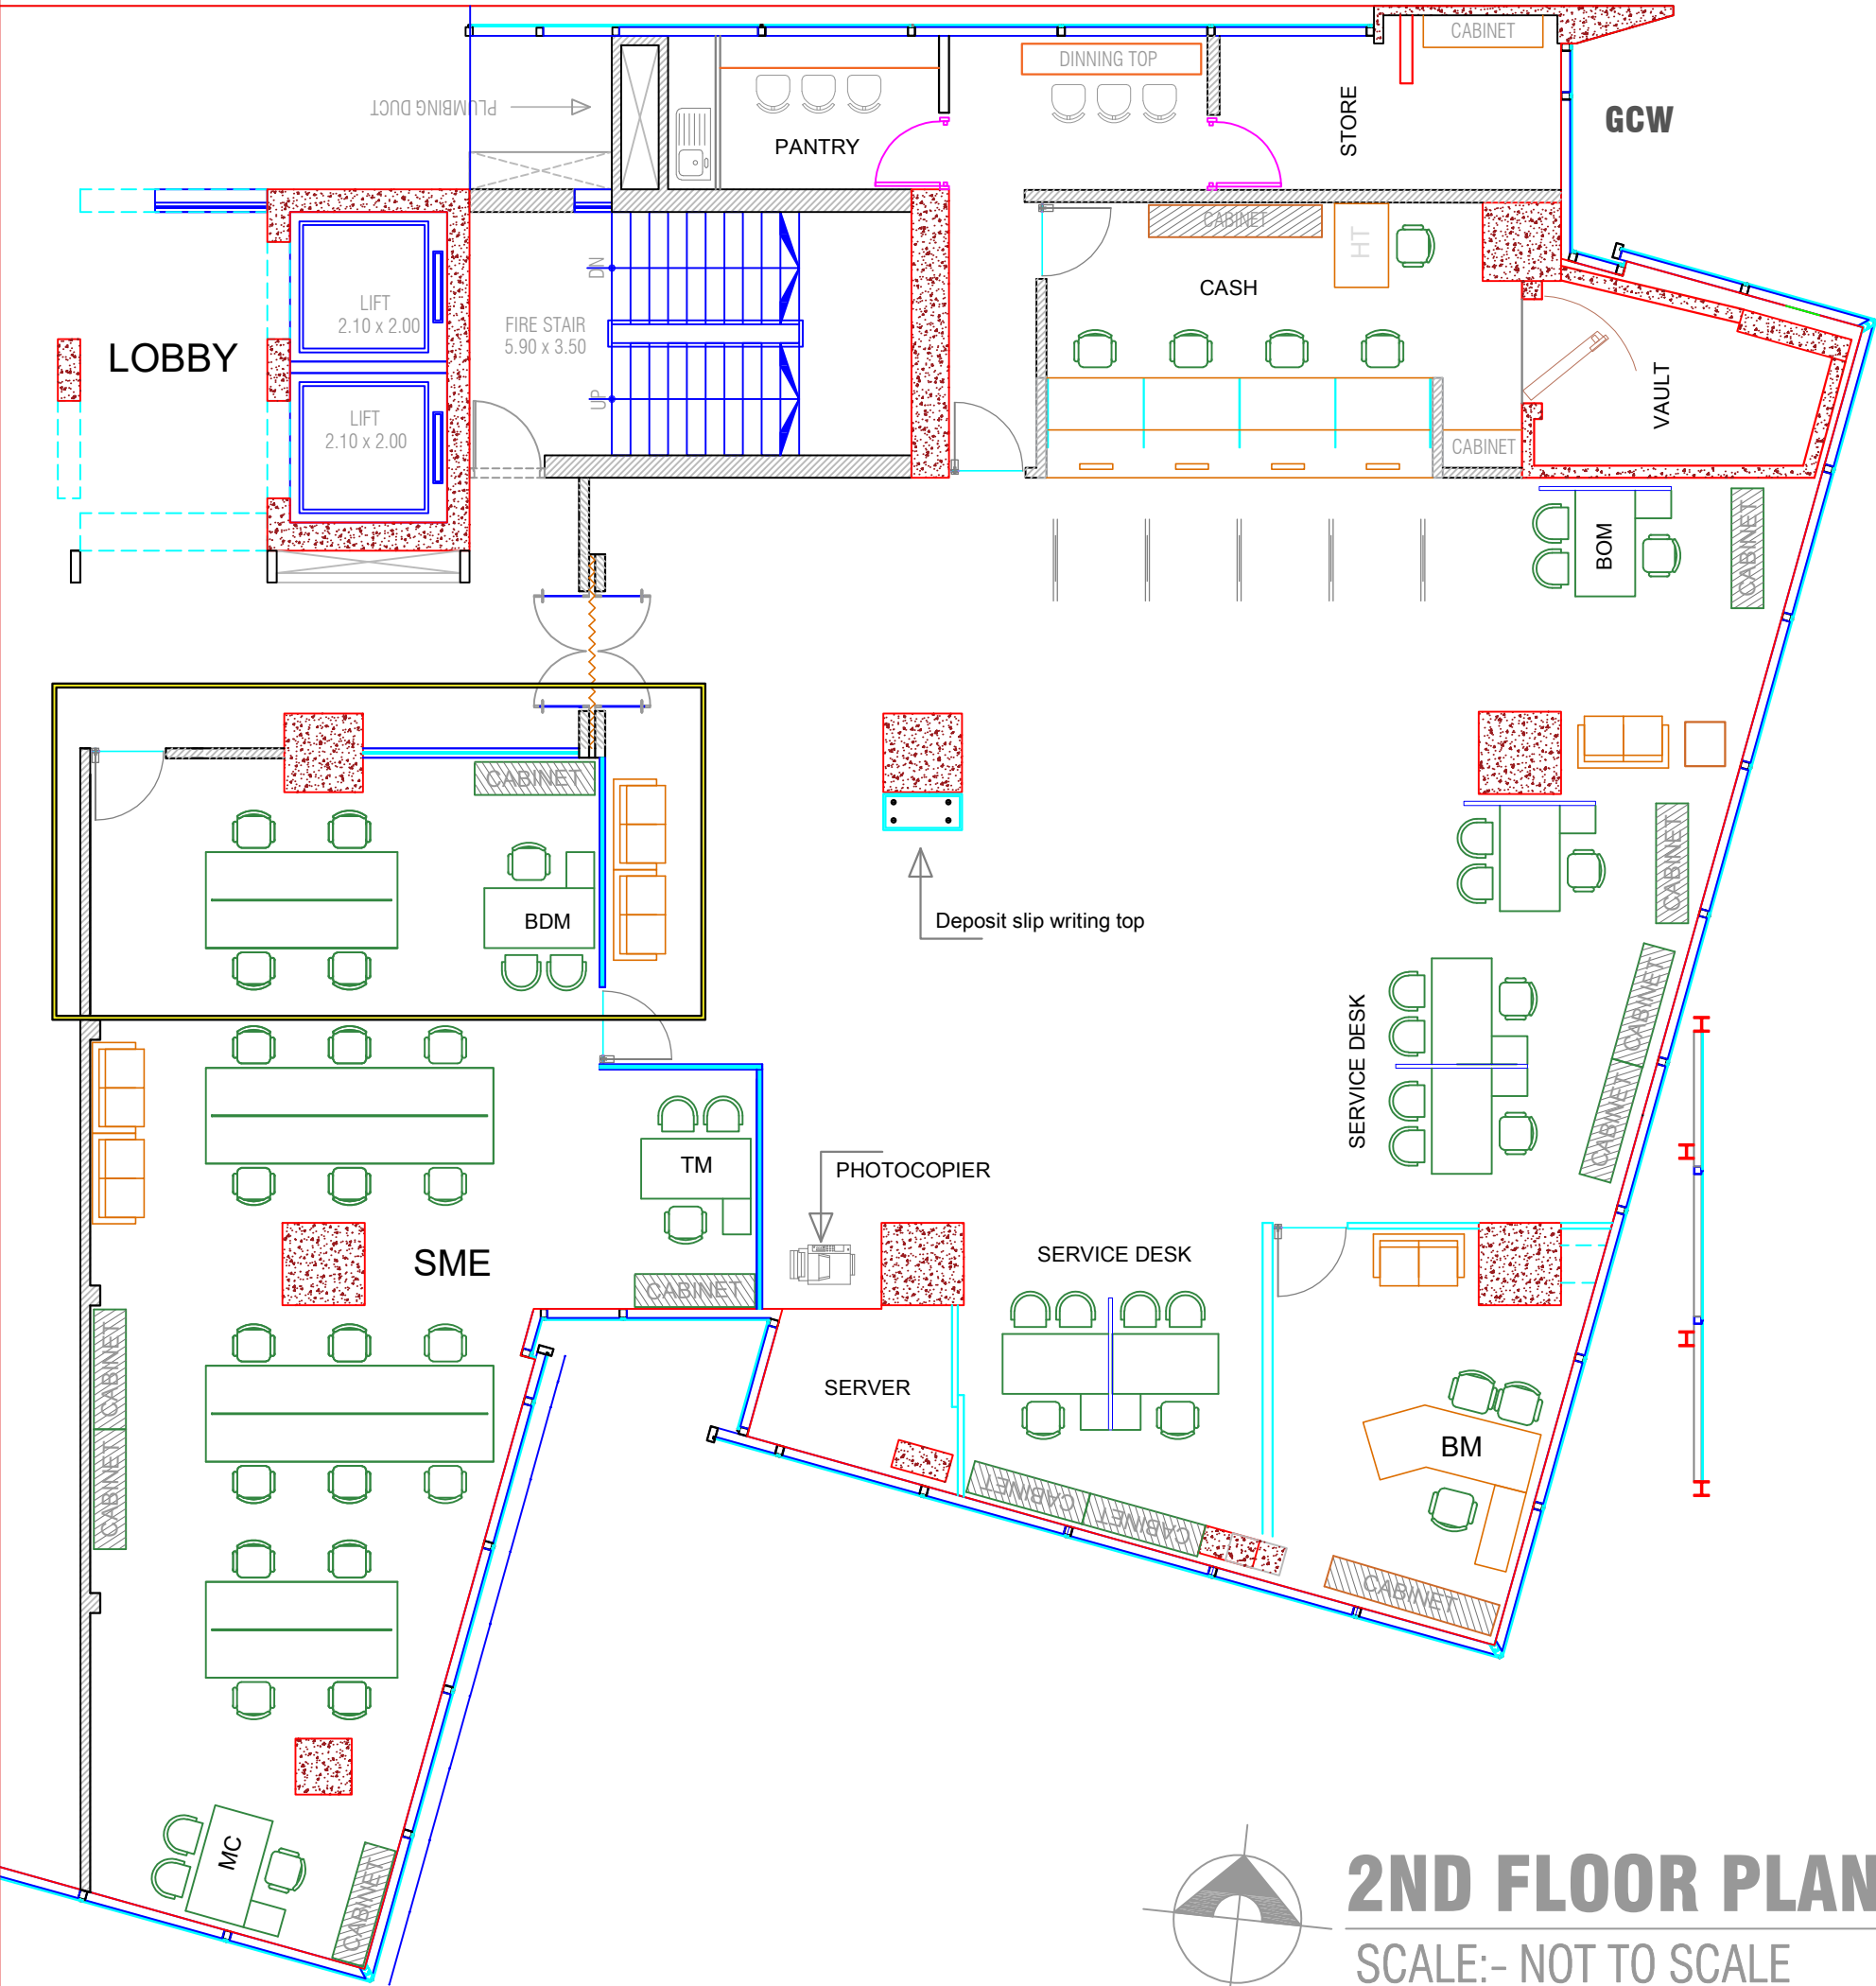

2ND FLOOR PLAN

SCALE:- NOT TO SCALE