


PROPOSED LAYOUT OF SHAYESTAGANJ SUB BRANCH (1st Floor)

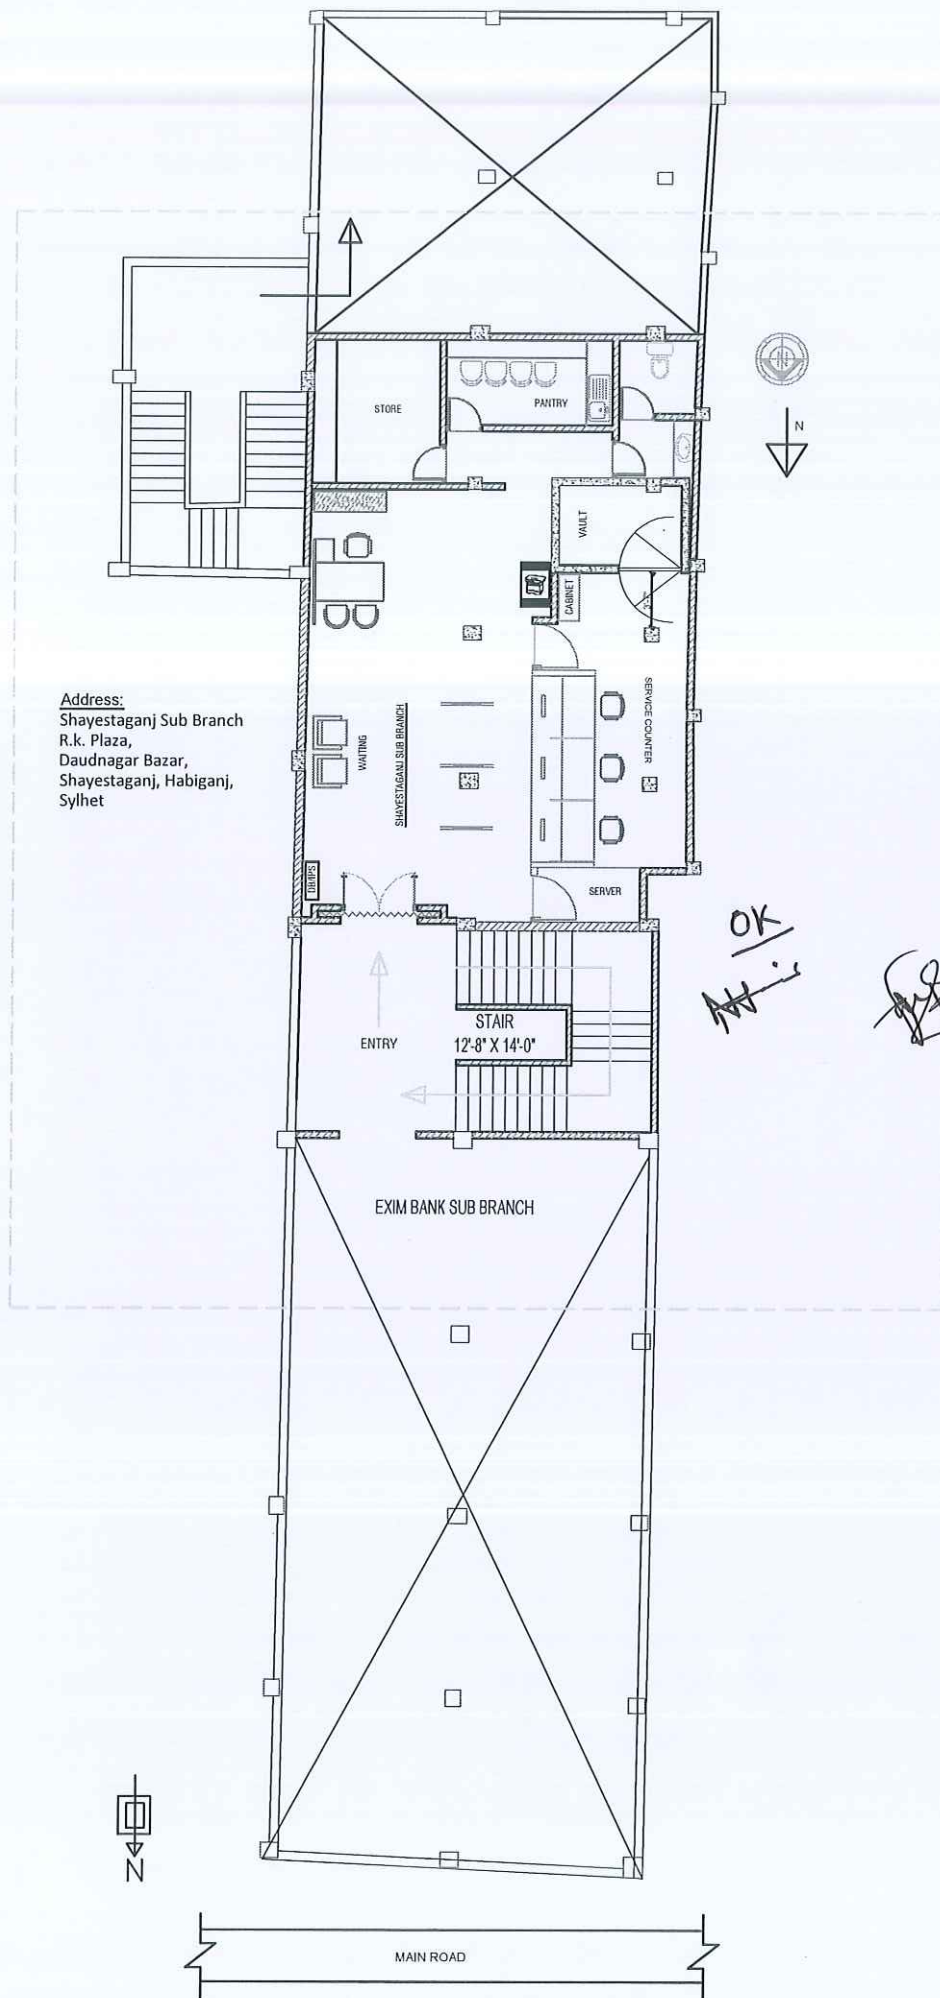

OK
At i

[Handwritten signature]