


3

2

1

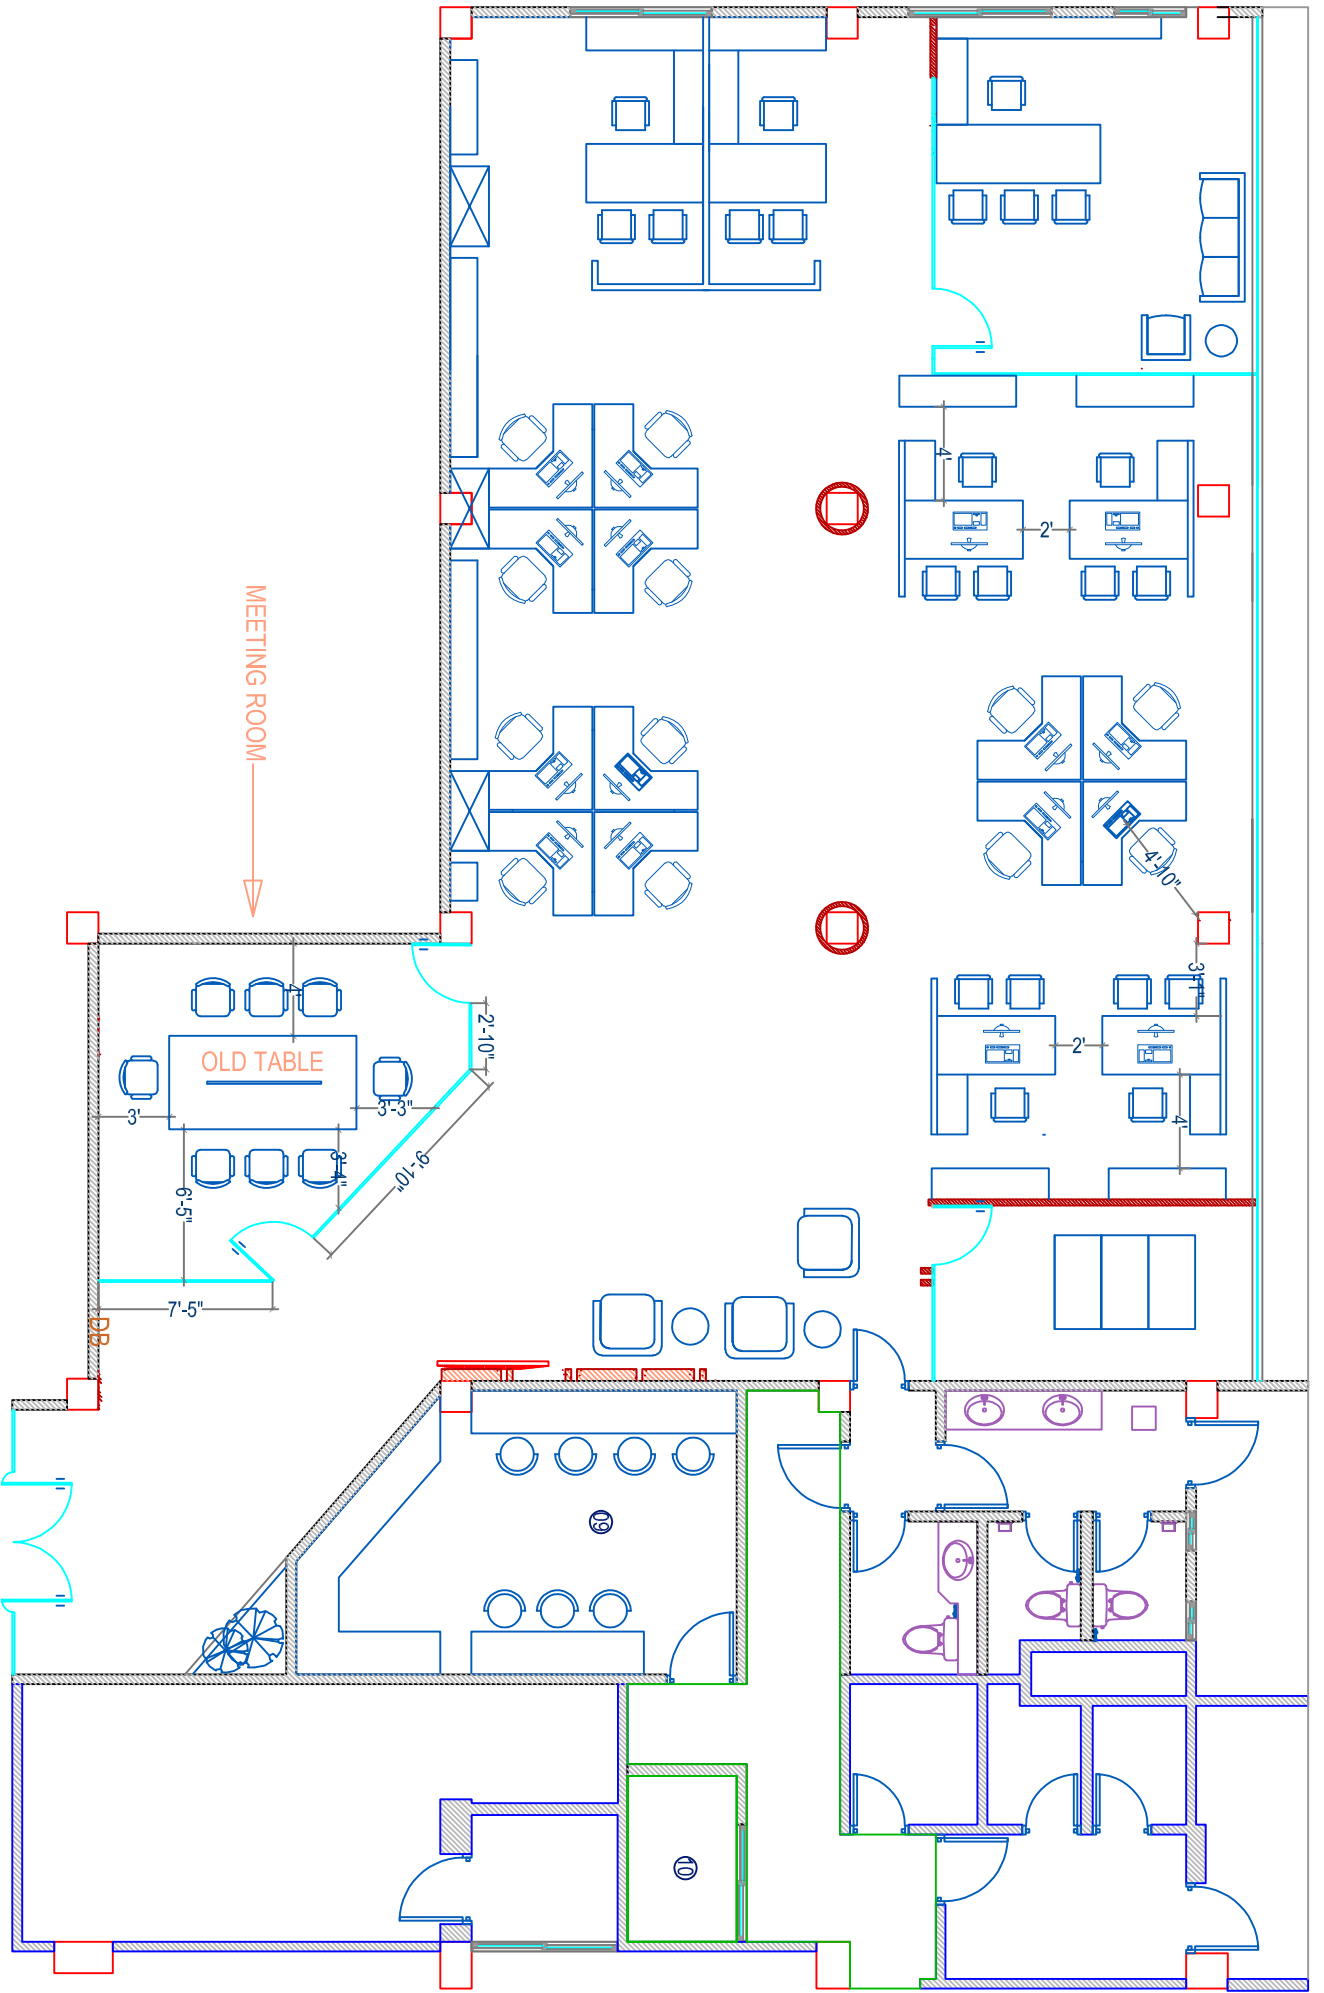

PROPOSED FURNITURE LAYOUT