


Furniture Layout Plan (Ground floor)

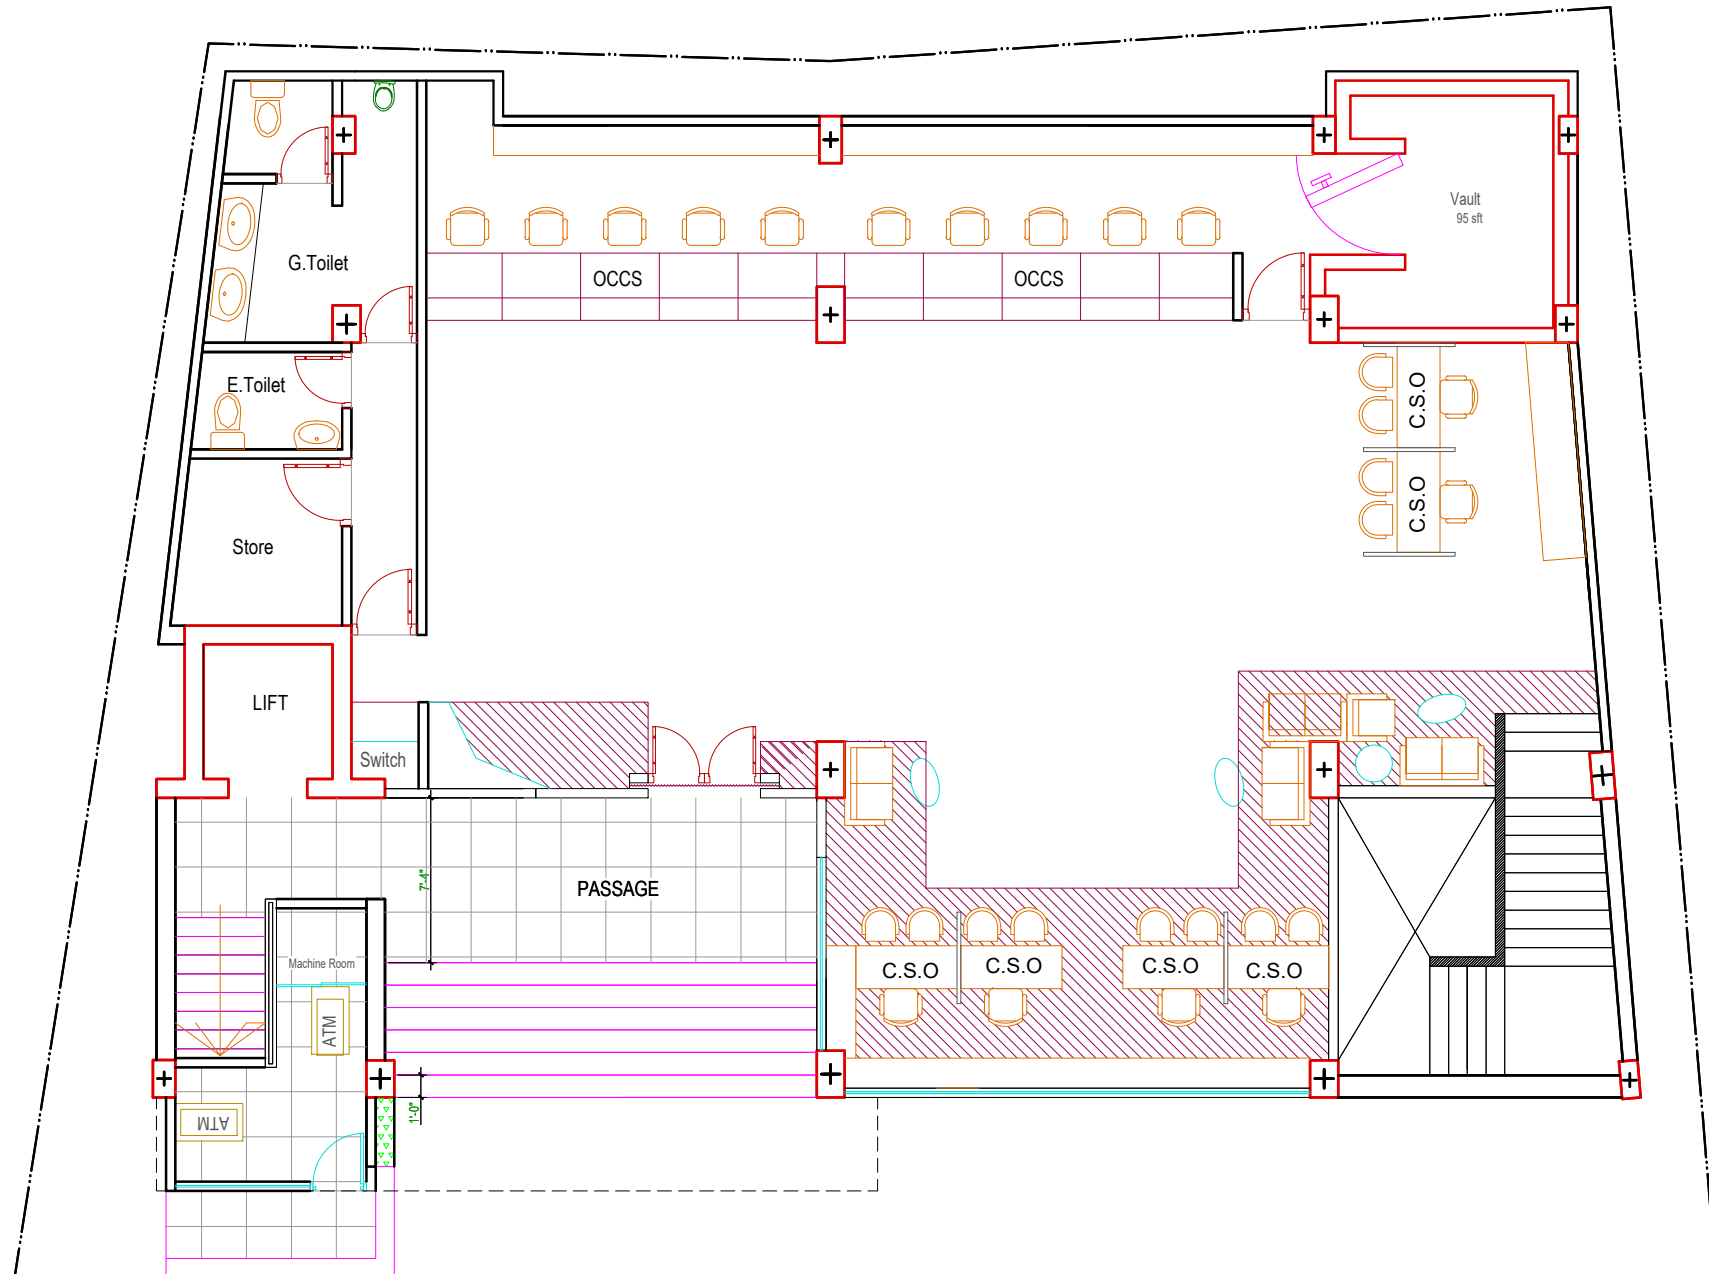

Subject to structural feasibility

Brac Bank Zindabazar Branch