


RAYERBAG SME UNIT OFFICE

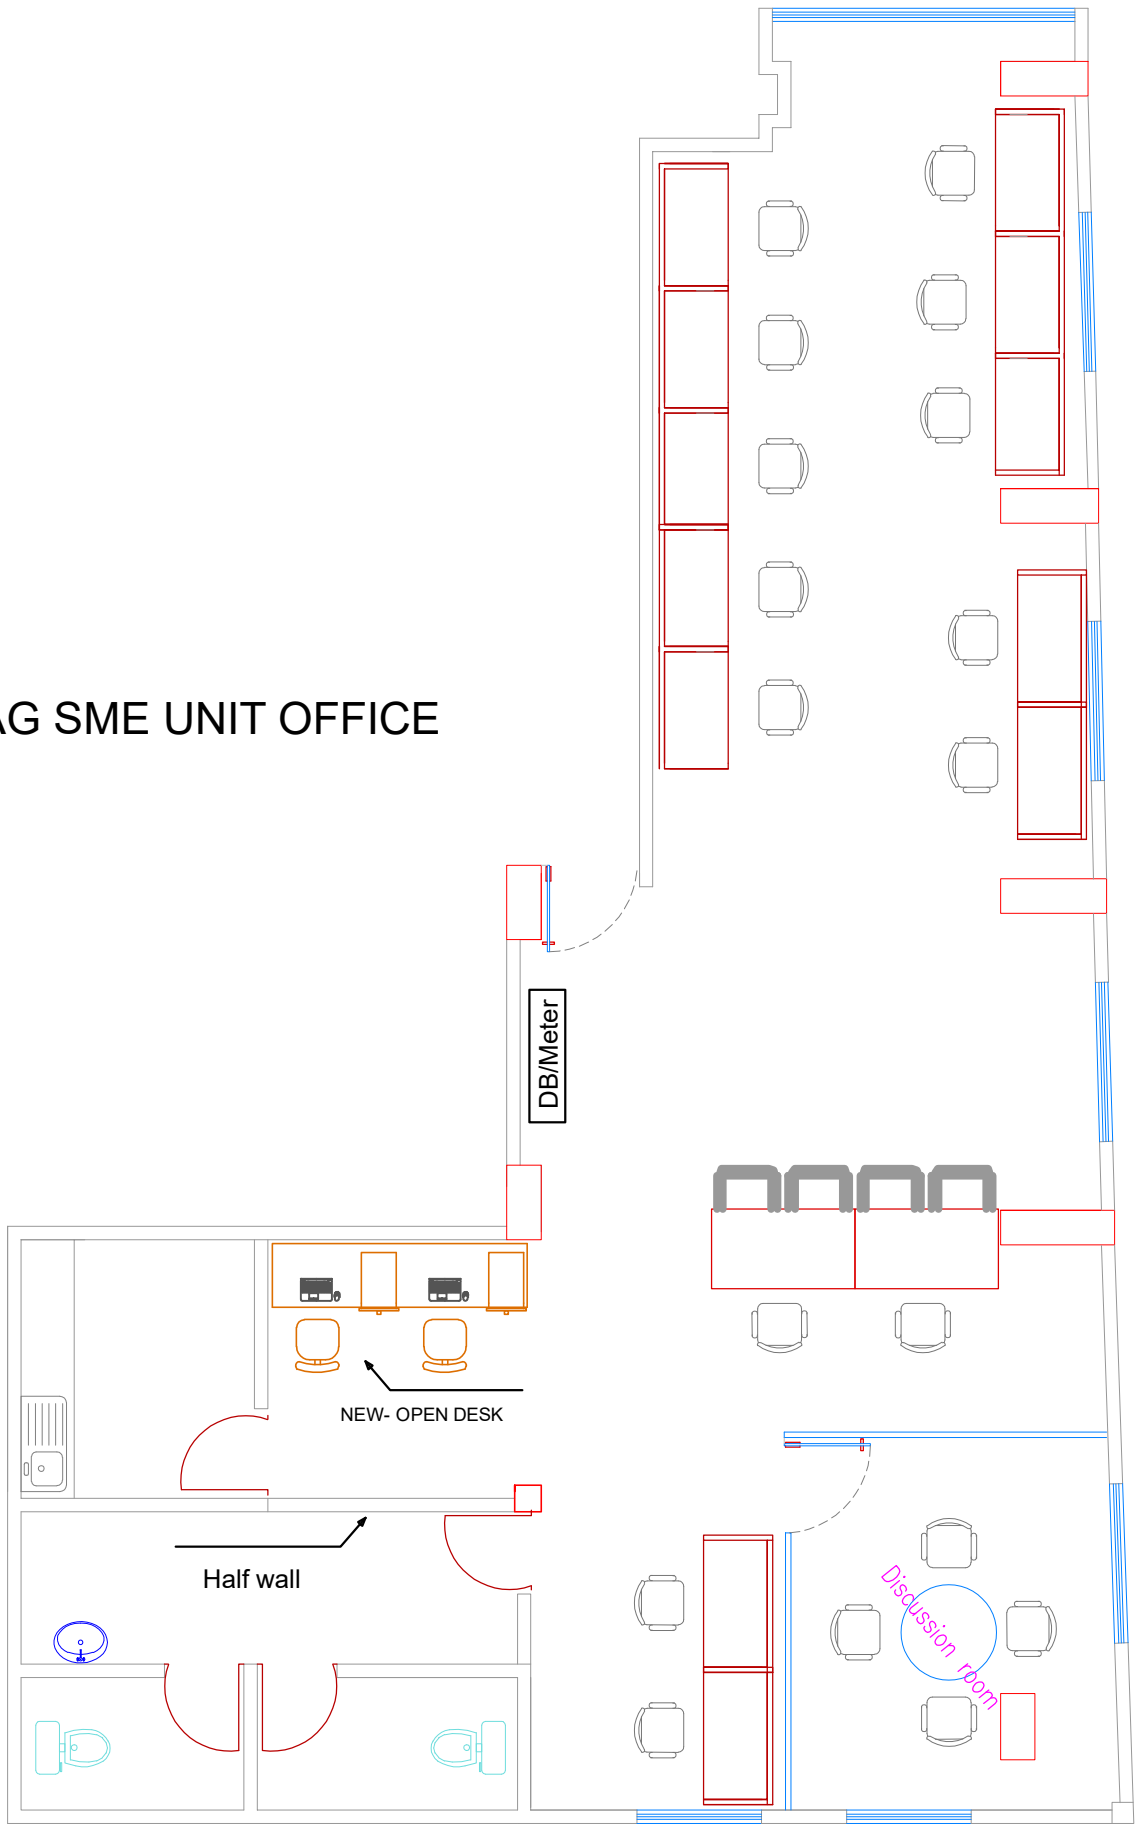

Rayerbag SMEUO (2nd Floor)
FURNITURE LAYOUT PLAN

PROJECT	CONSULTANT	ARCHITECT/INTERIOR DESIGNER	DRAWING TITLE	DATE
BRAC BANK LTD, SME UNIT- Rayerbag, Mahamudul Haque Khan Plaza(1st floor)			FURNITURE LAYOUT PLAN	August 2017