


PROPOSED LAYOUT OF MADHABPUR SUB BRANCH (1st Floor)

Generator space 100 SFT (1st floor) will be occupied for seating arrangement

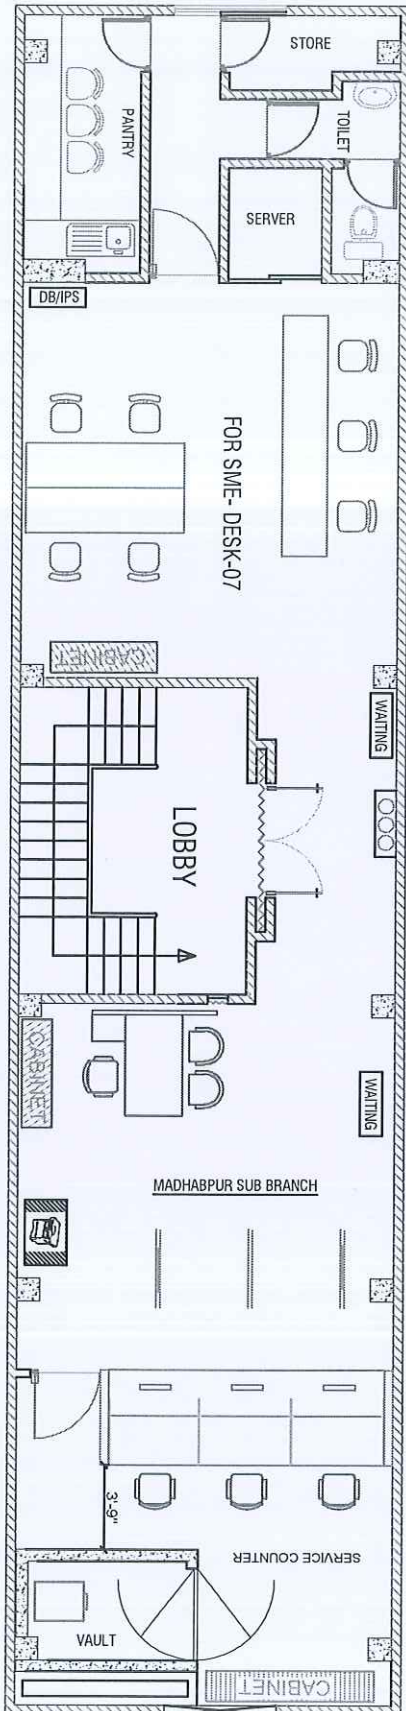

Address:
Madhabpur Sub Branch
SD Plaza, Holding-115,
Kapur potti Madhabpur Bazar,
Madhabpur, Hobigoni.

0/2
7/7