


Furniture Layout

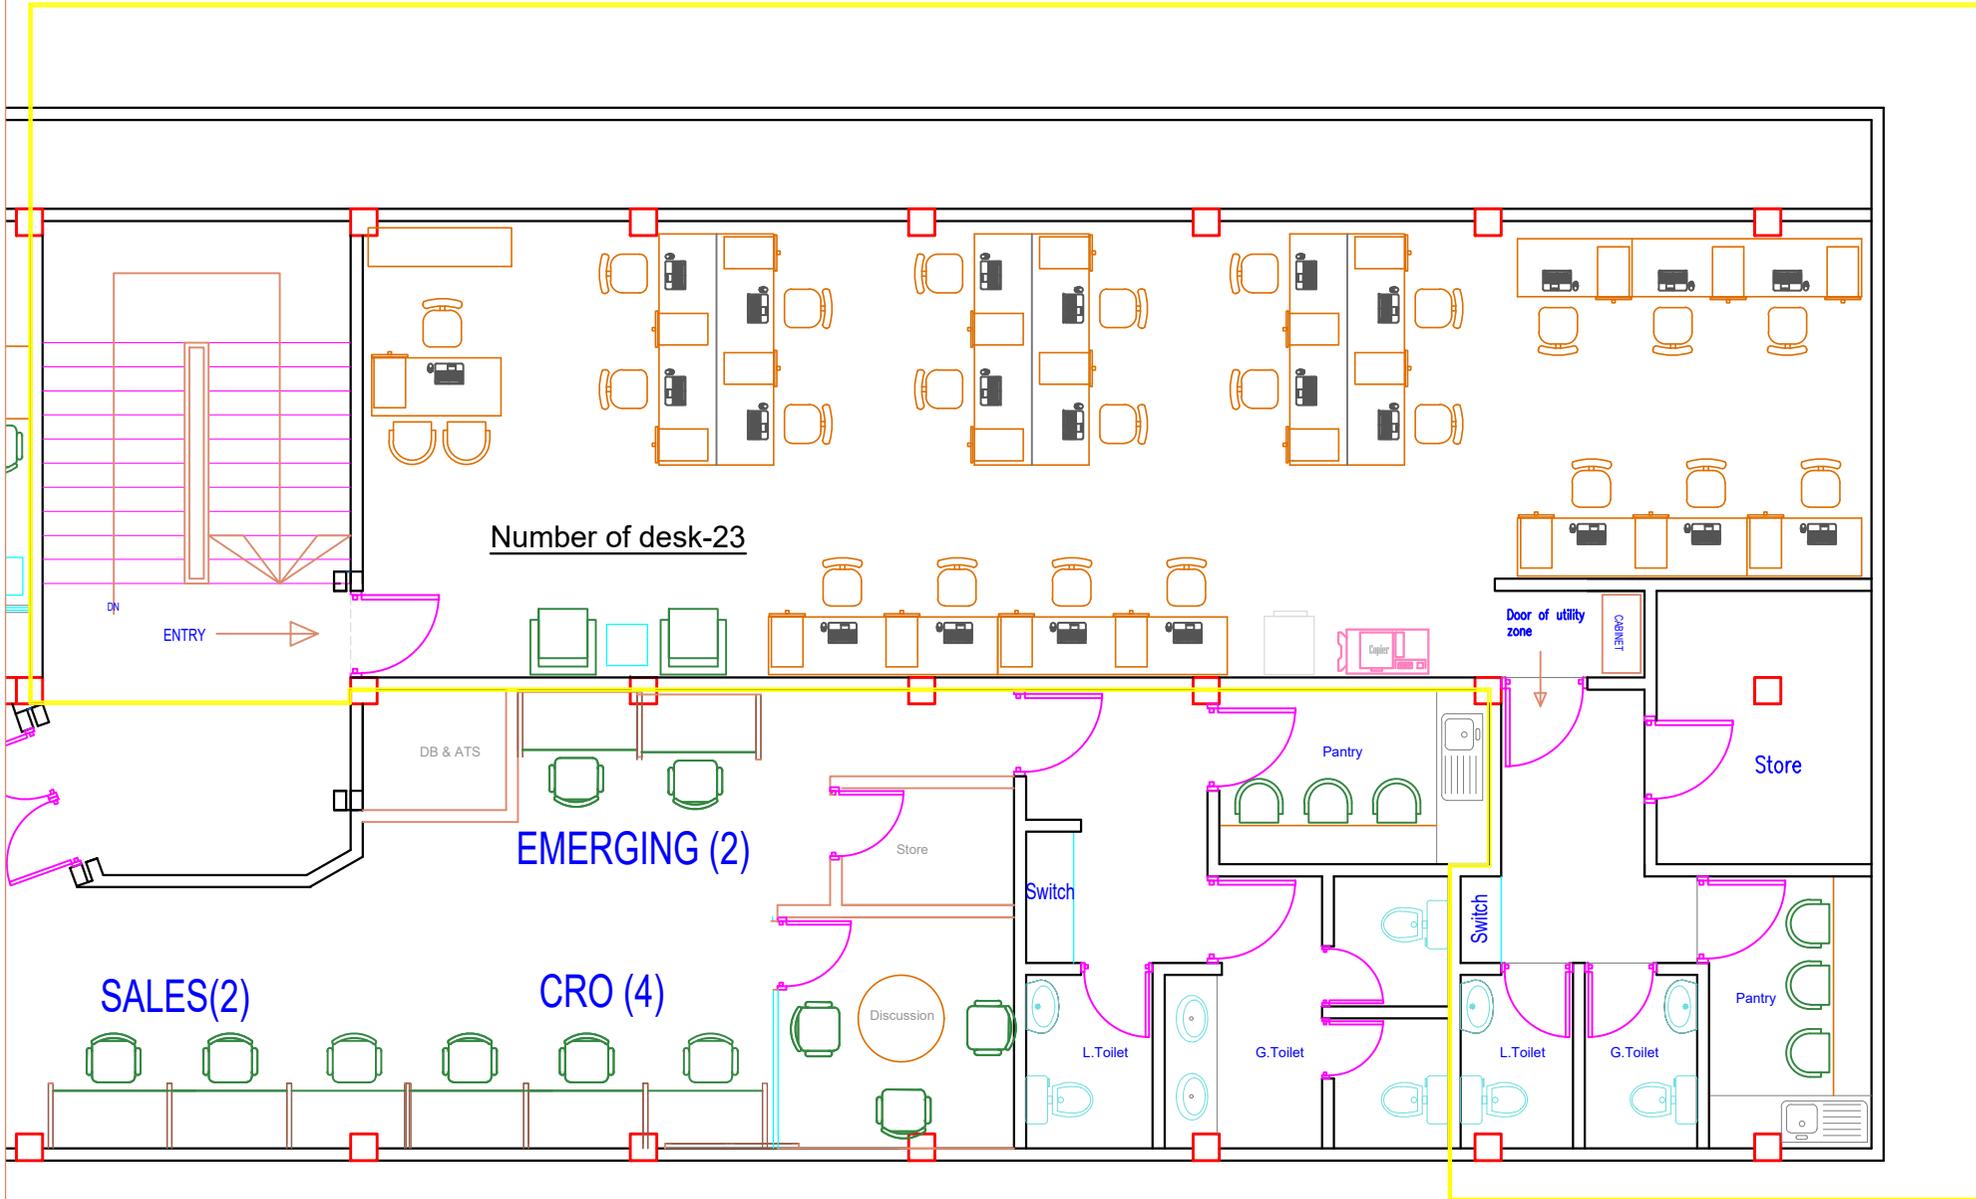

GAZIPUR BRANCH & ROC

1st Floor