


PROPOSED FLOOR PLAN OF GAIBANDA SUB BRANCH
(1ST FLOOR)

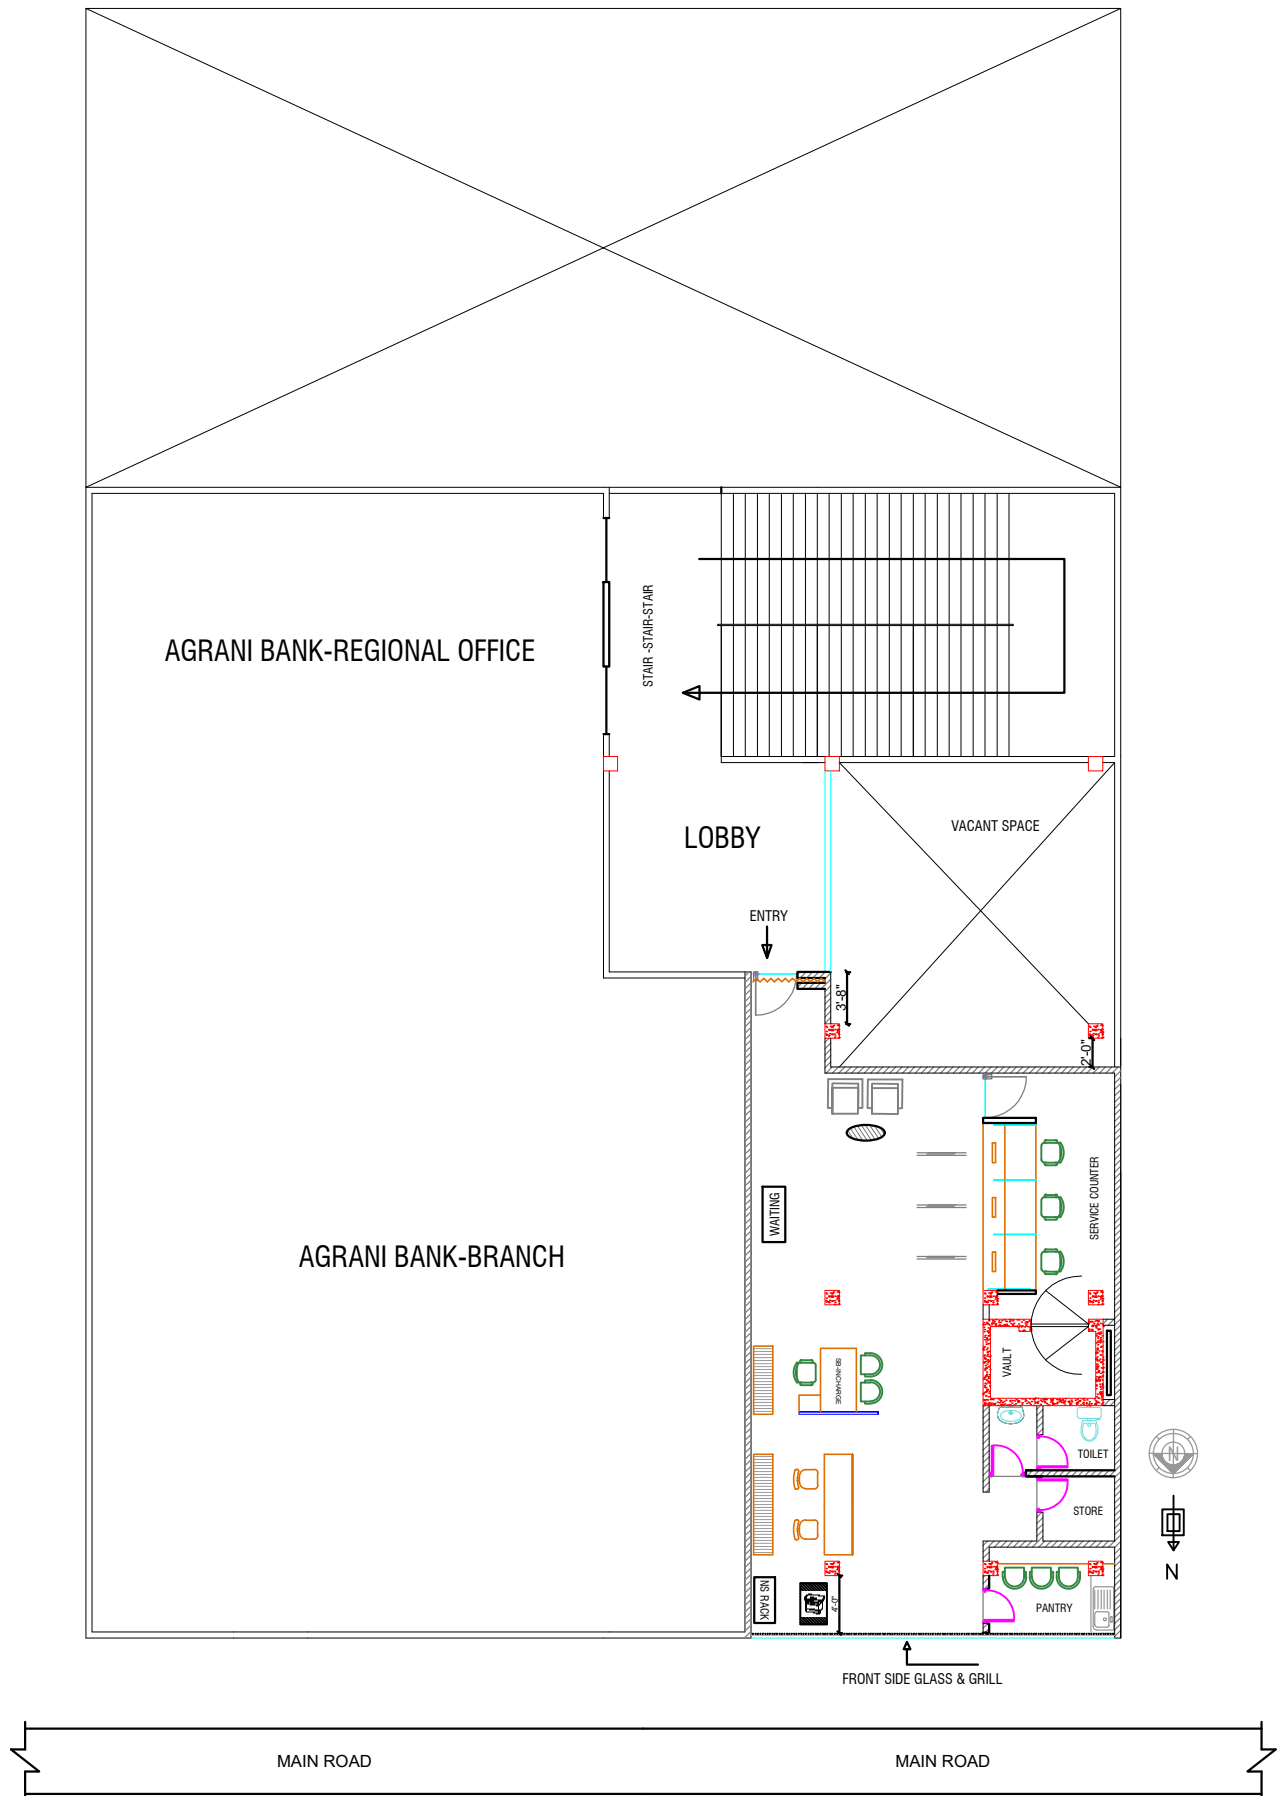

Address:
Abbas Uddin Tower (1st Floor)
Holding # 10098, Station Road,
Gaibandha