


# BRANCH, SME & CRM

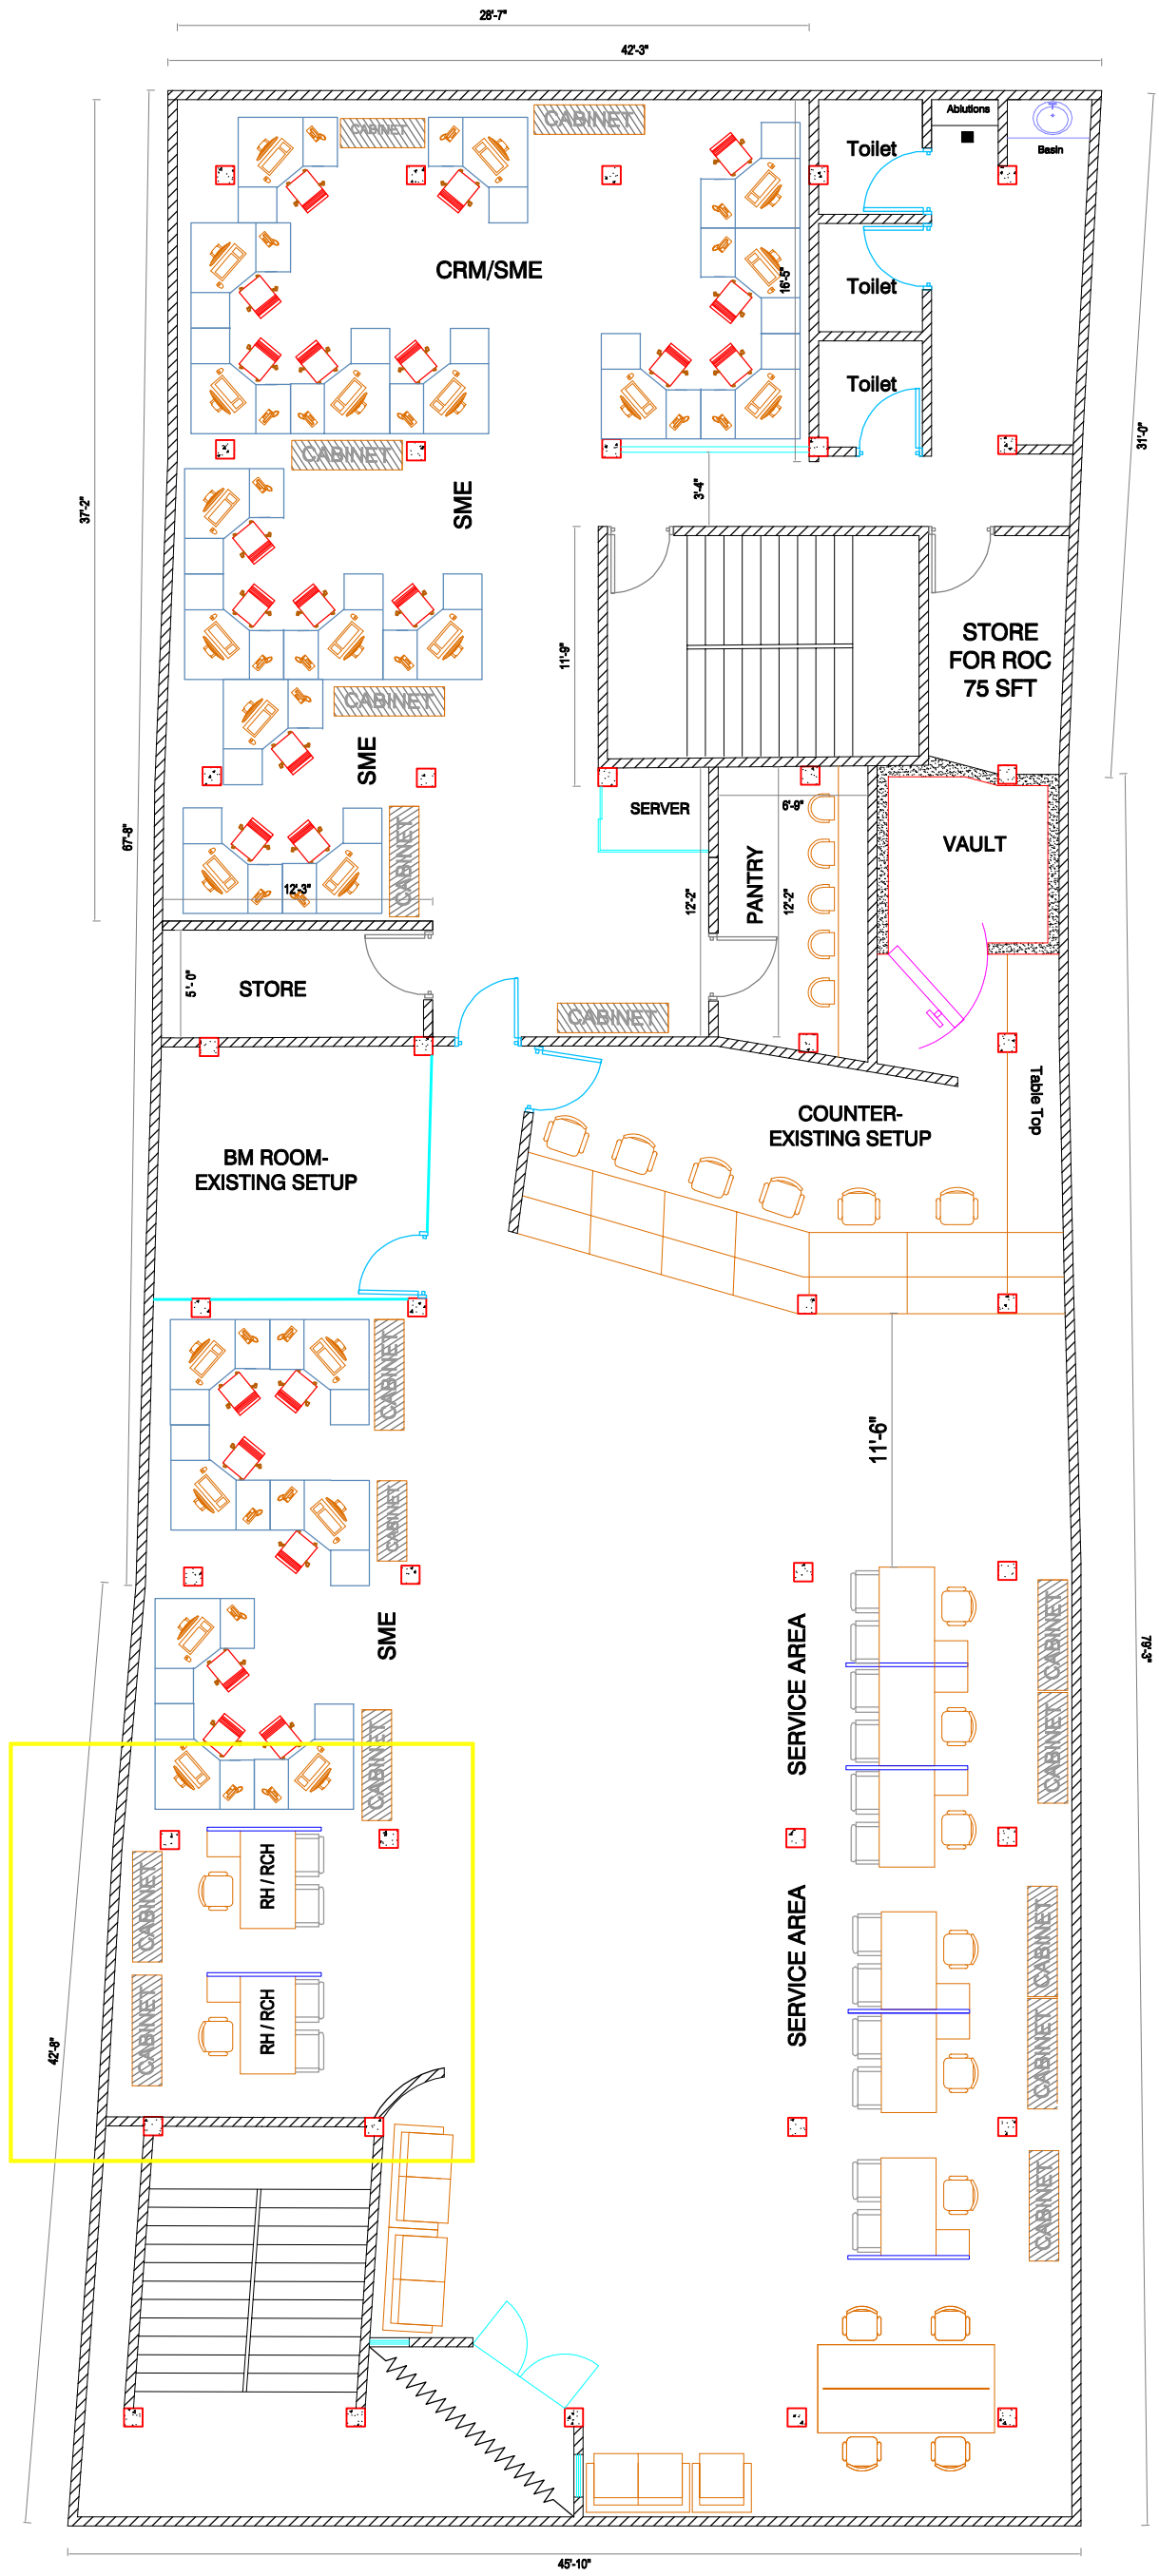

# Road

### PROPOSED LAYOUT OF BARISHAL BRANCH, SME & CRM