


Furniture Layout

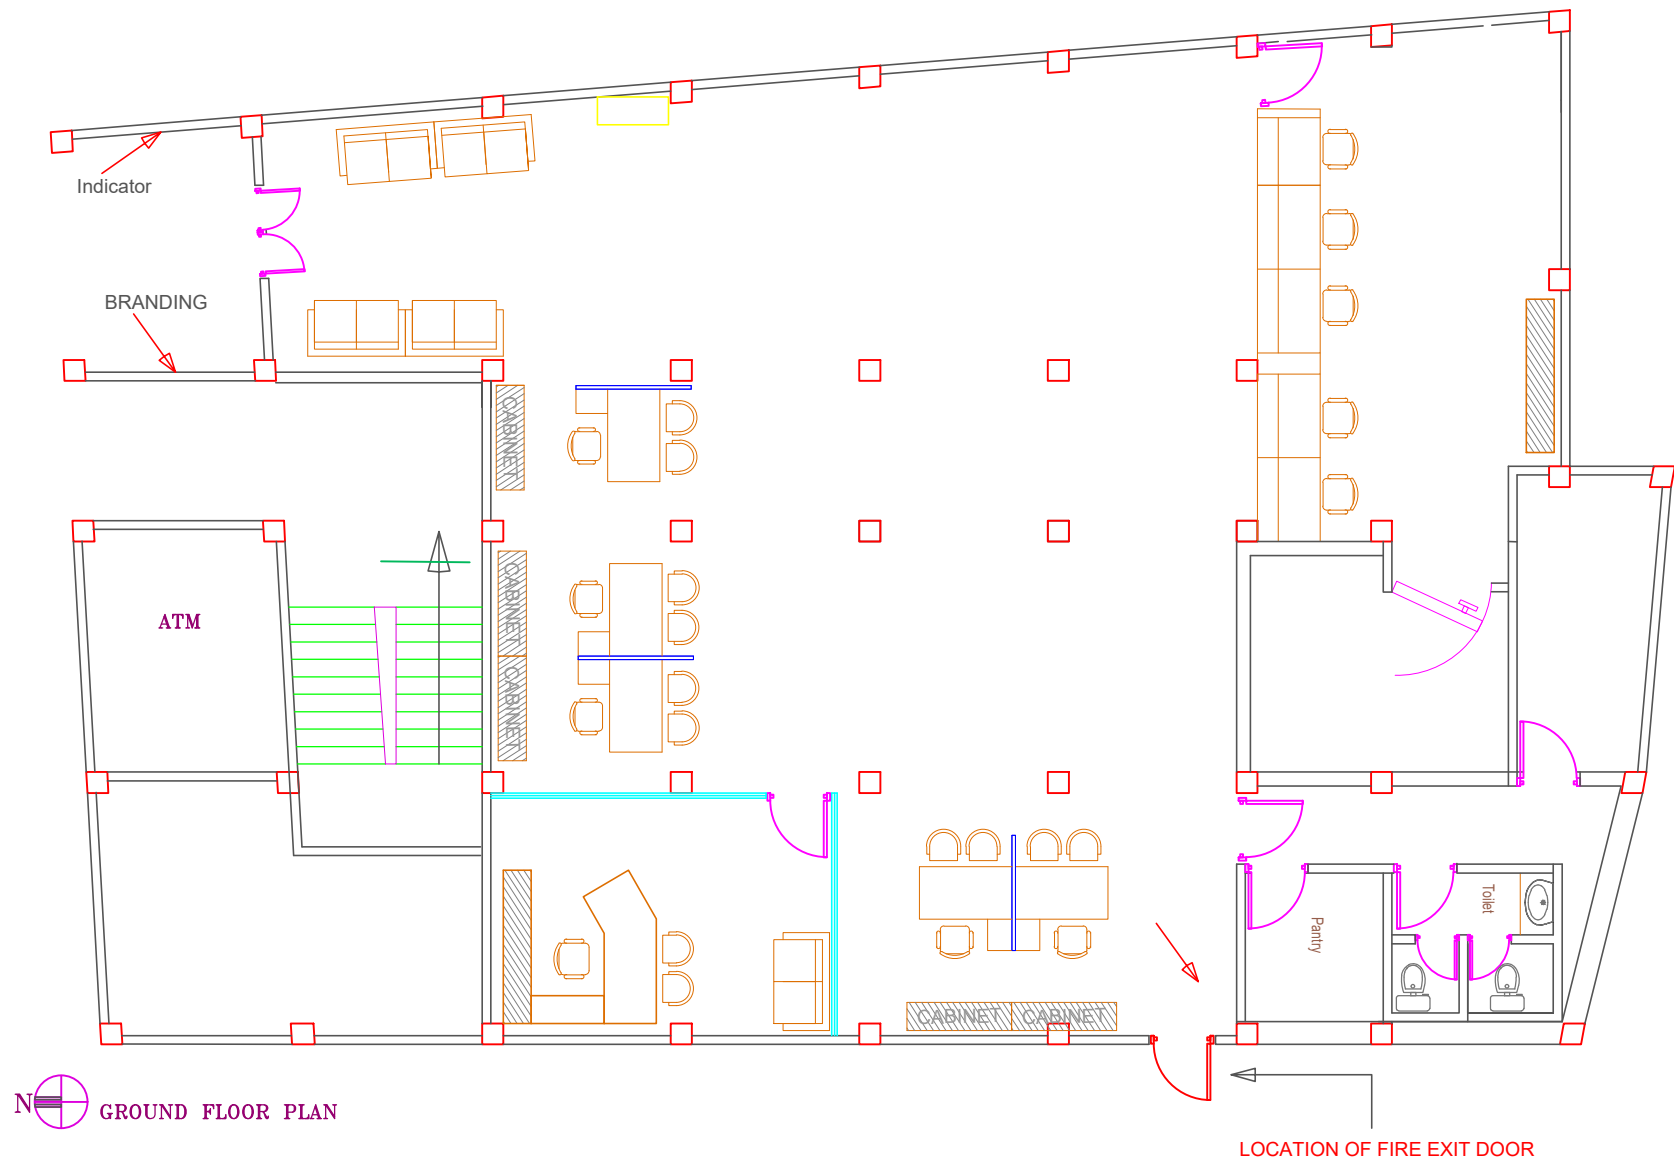

Subject to structural feasibility

Brac Bank Bholu Branch